



# THE ANDANTE

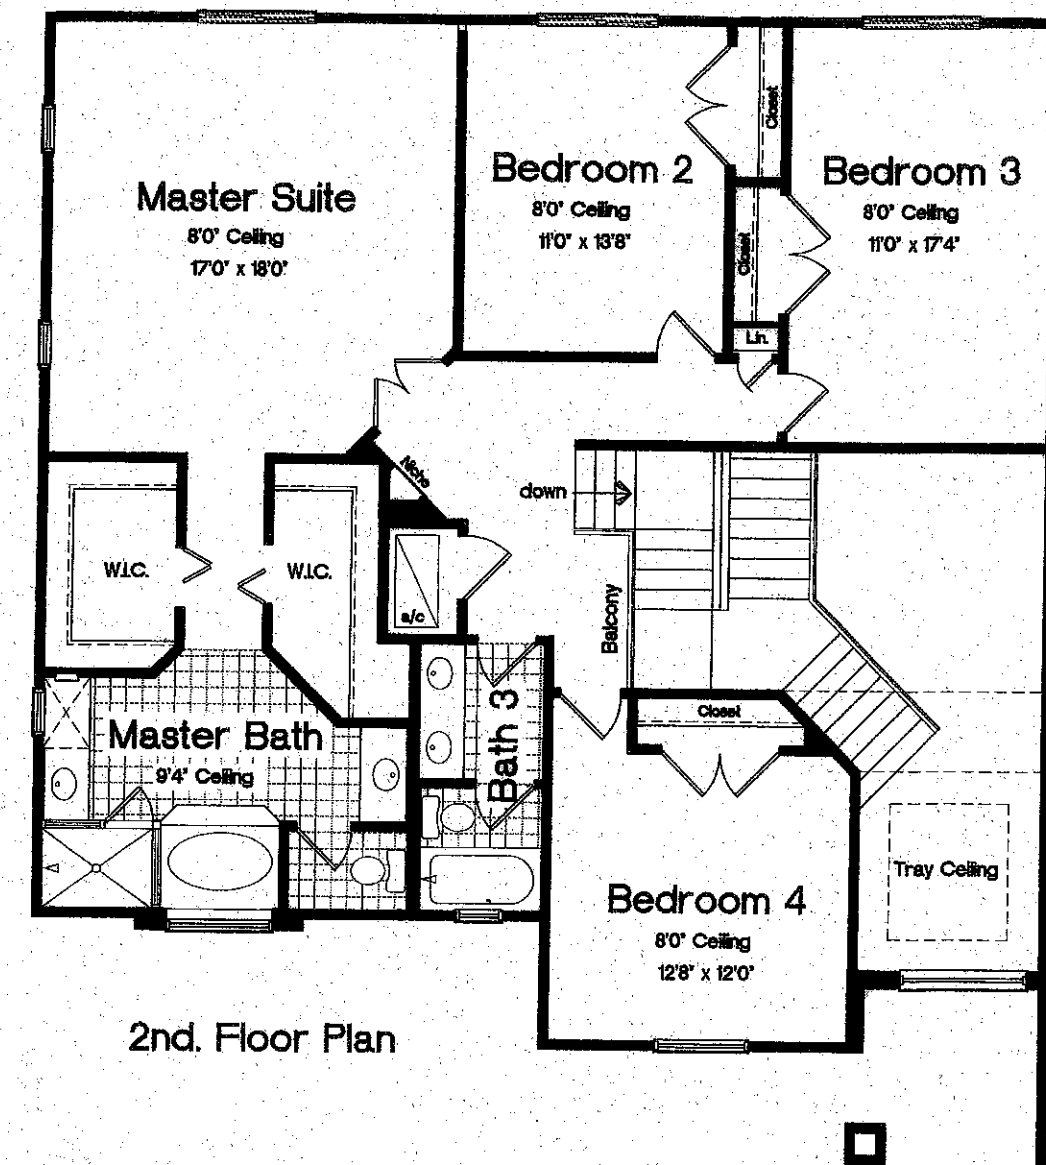

# • HOMES • BEAZER

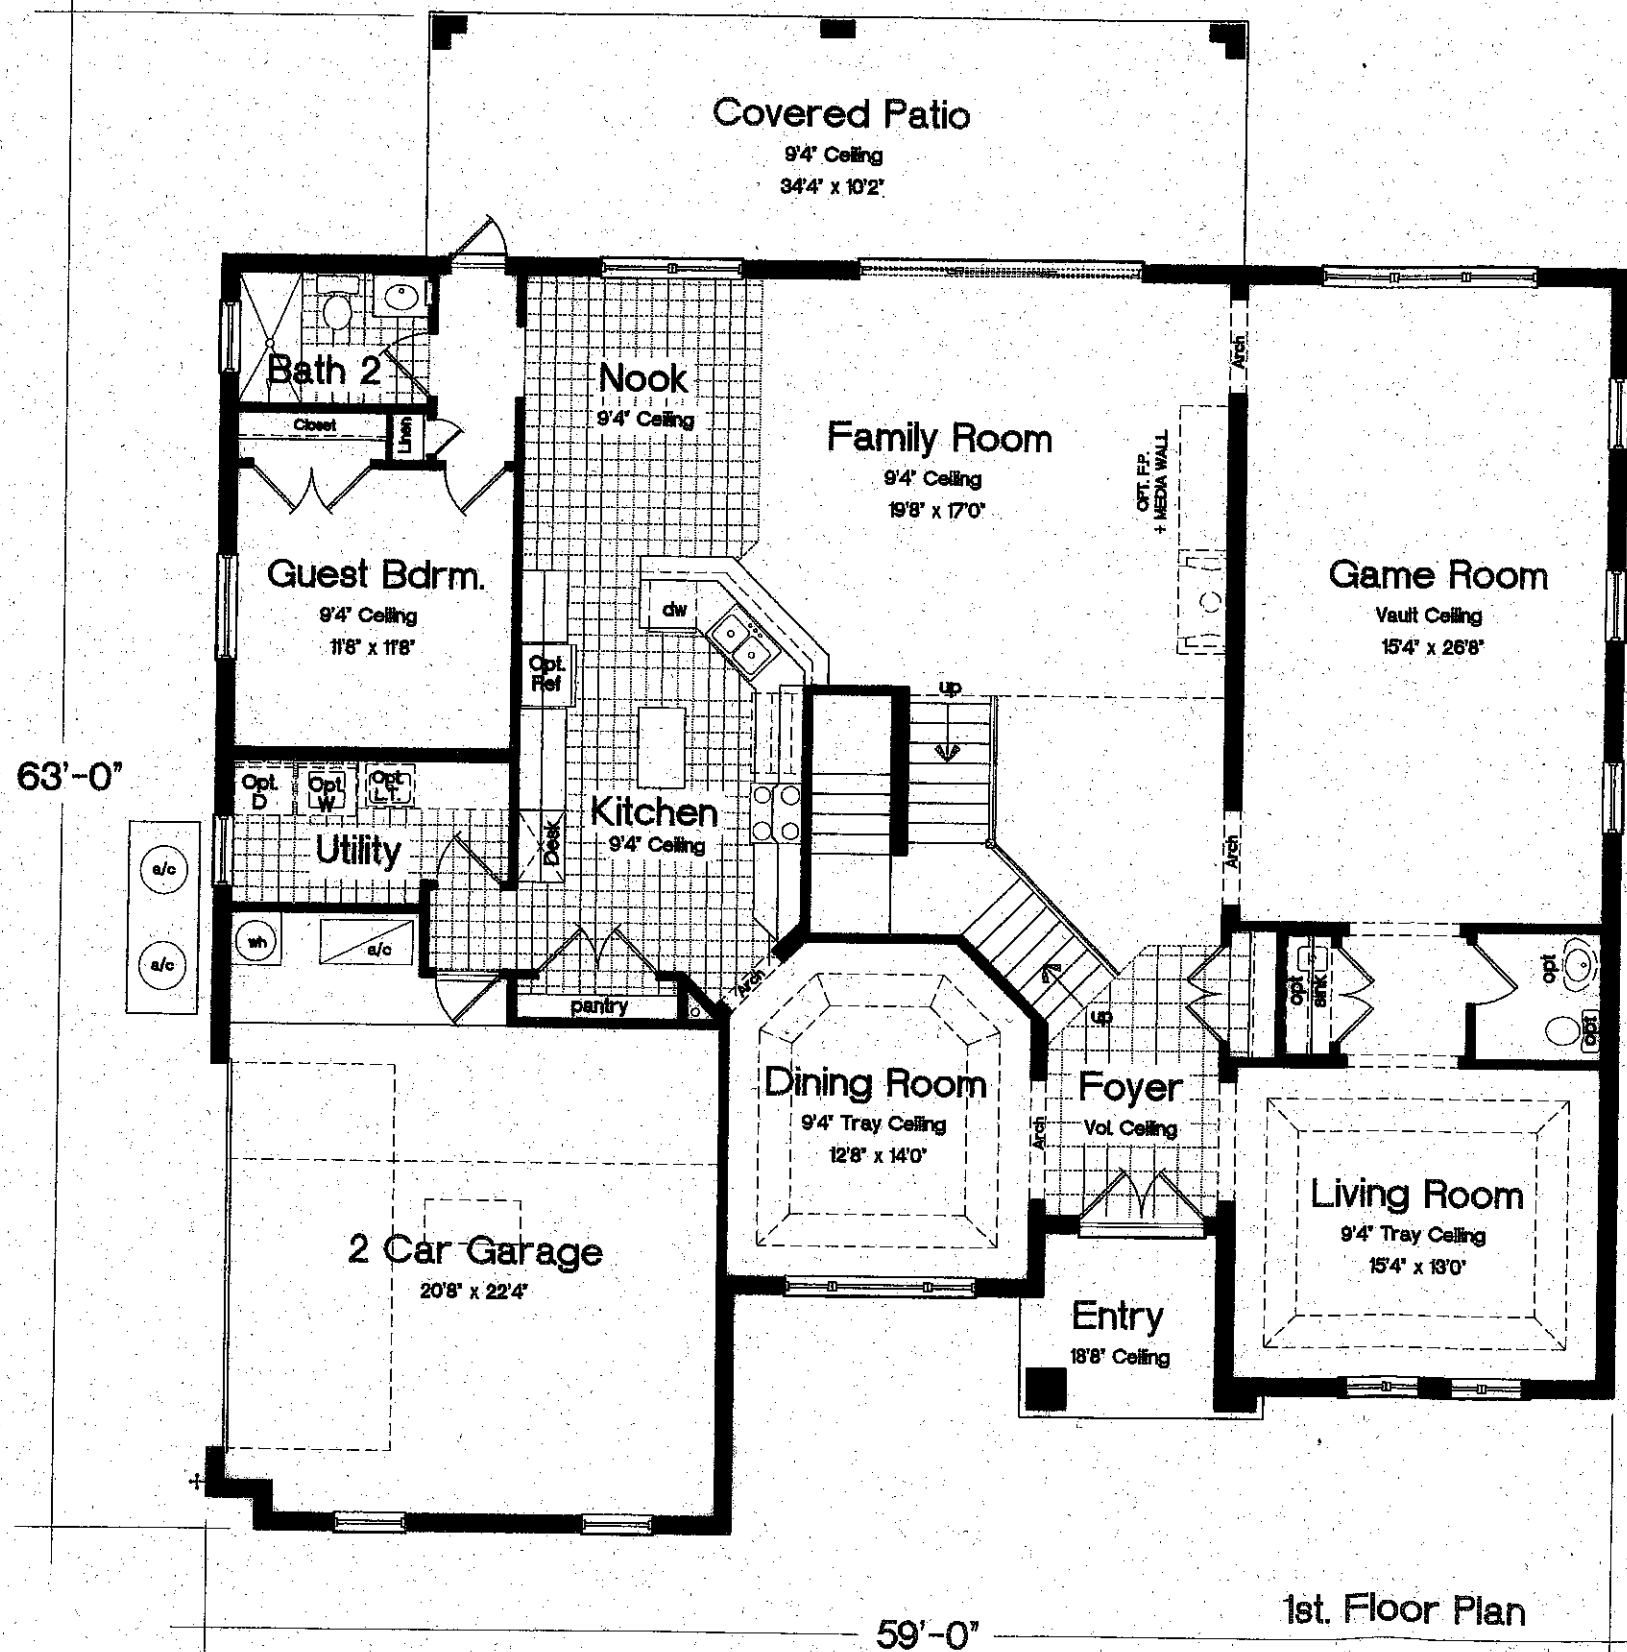

Area Tabulations	
Living:	
1st floor:	2302 sf
2nd floor:	1410 sf
<b>Total Living:</b>	<b>3712 sf</b>
<b>Floor Plan FR-122</b>	
SCALE : 1/8" = 1'-0"	

All floor plans and elevations are artists renderings and may vary somewhat in precise detail and dimensions. All measurements are approximate. Builder reserves the right to change and/or alter materials, specifications, features, dimensions, designs and prices without prior notice. Floor plan may vary with elevation.