

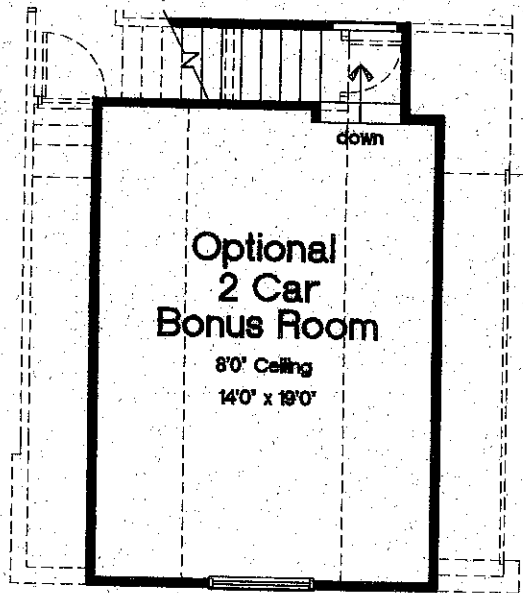


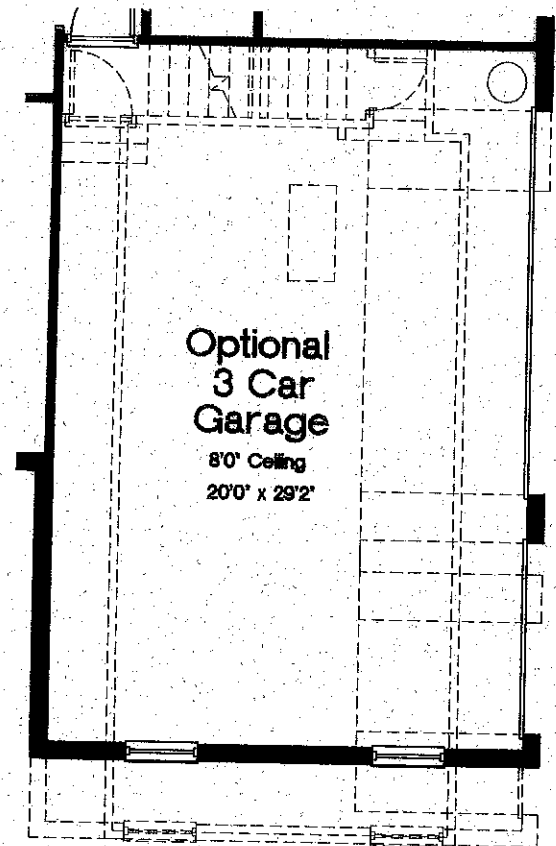

• HOMES • BEAZER

THE PINEHURST

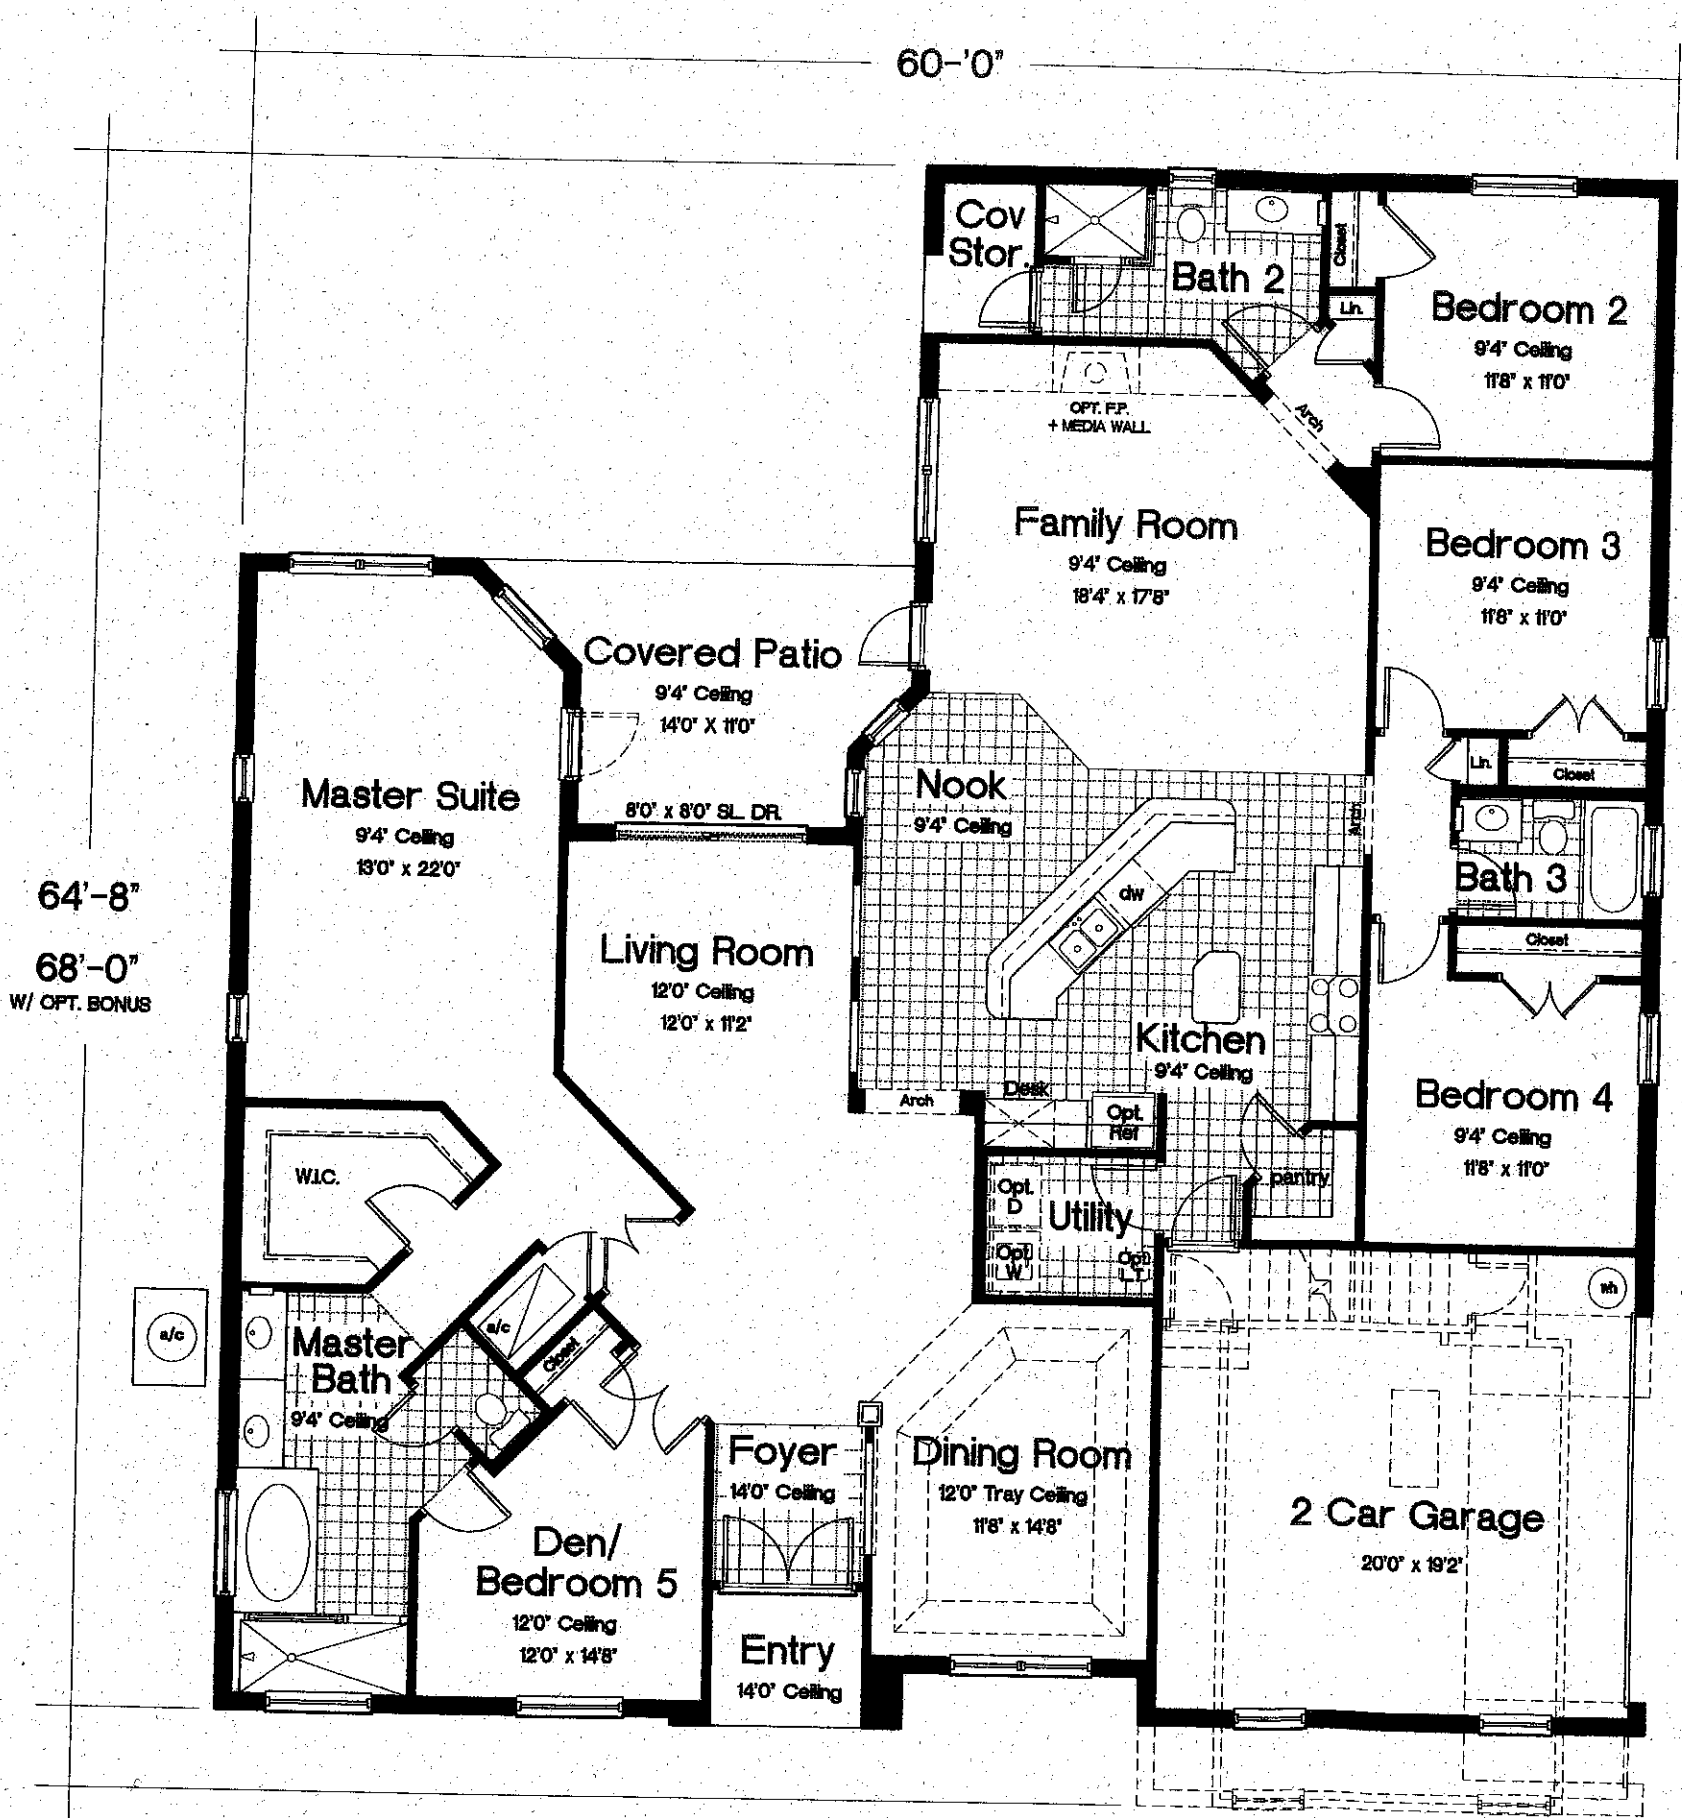

Area Tabulations

Living:	
1st floor:	2789 sf
2nd floor:	N/A sf
Total Living:	2789 sf
w/ opt. bonus:	3134 sf
w/ opt. 3 car bonus:	3274 sf
w/ opt. game:	N/A sf

2nd. Floor Plan

Floor Plan FR-105
SCALE: 1/8" = 1'-0"

All floor plans and elevations are artists renderings and may vary somewhat in precise detail and dimensions. All measurements are approximate. Builder reserves the right to change and/or alter materials, specifications, features, dimensions, designs and prices without prior notice. Floor plan may vary with elevation.

04/21/98