


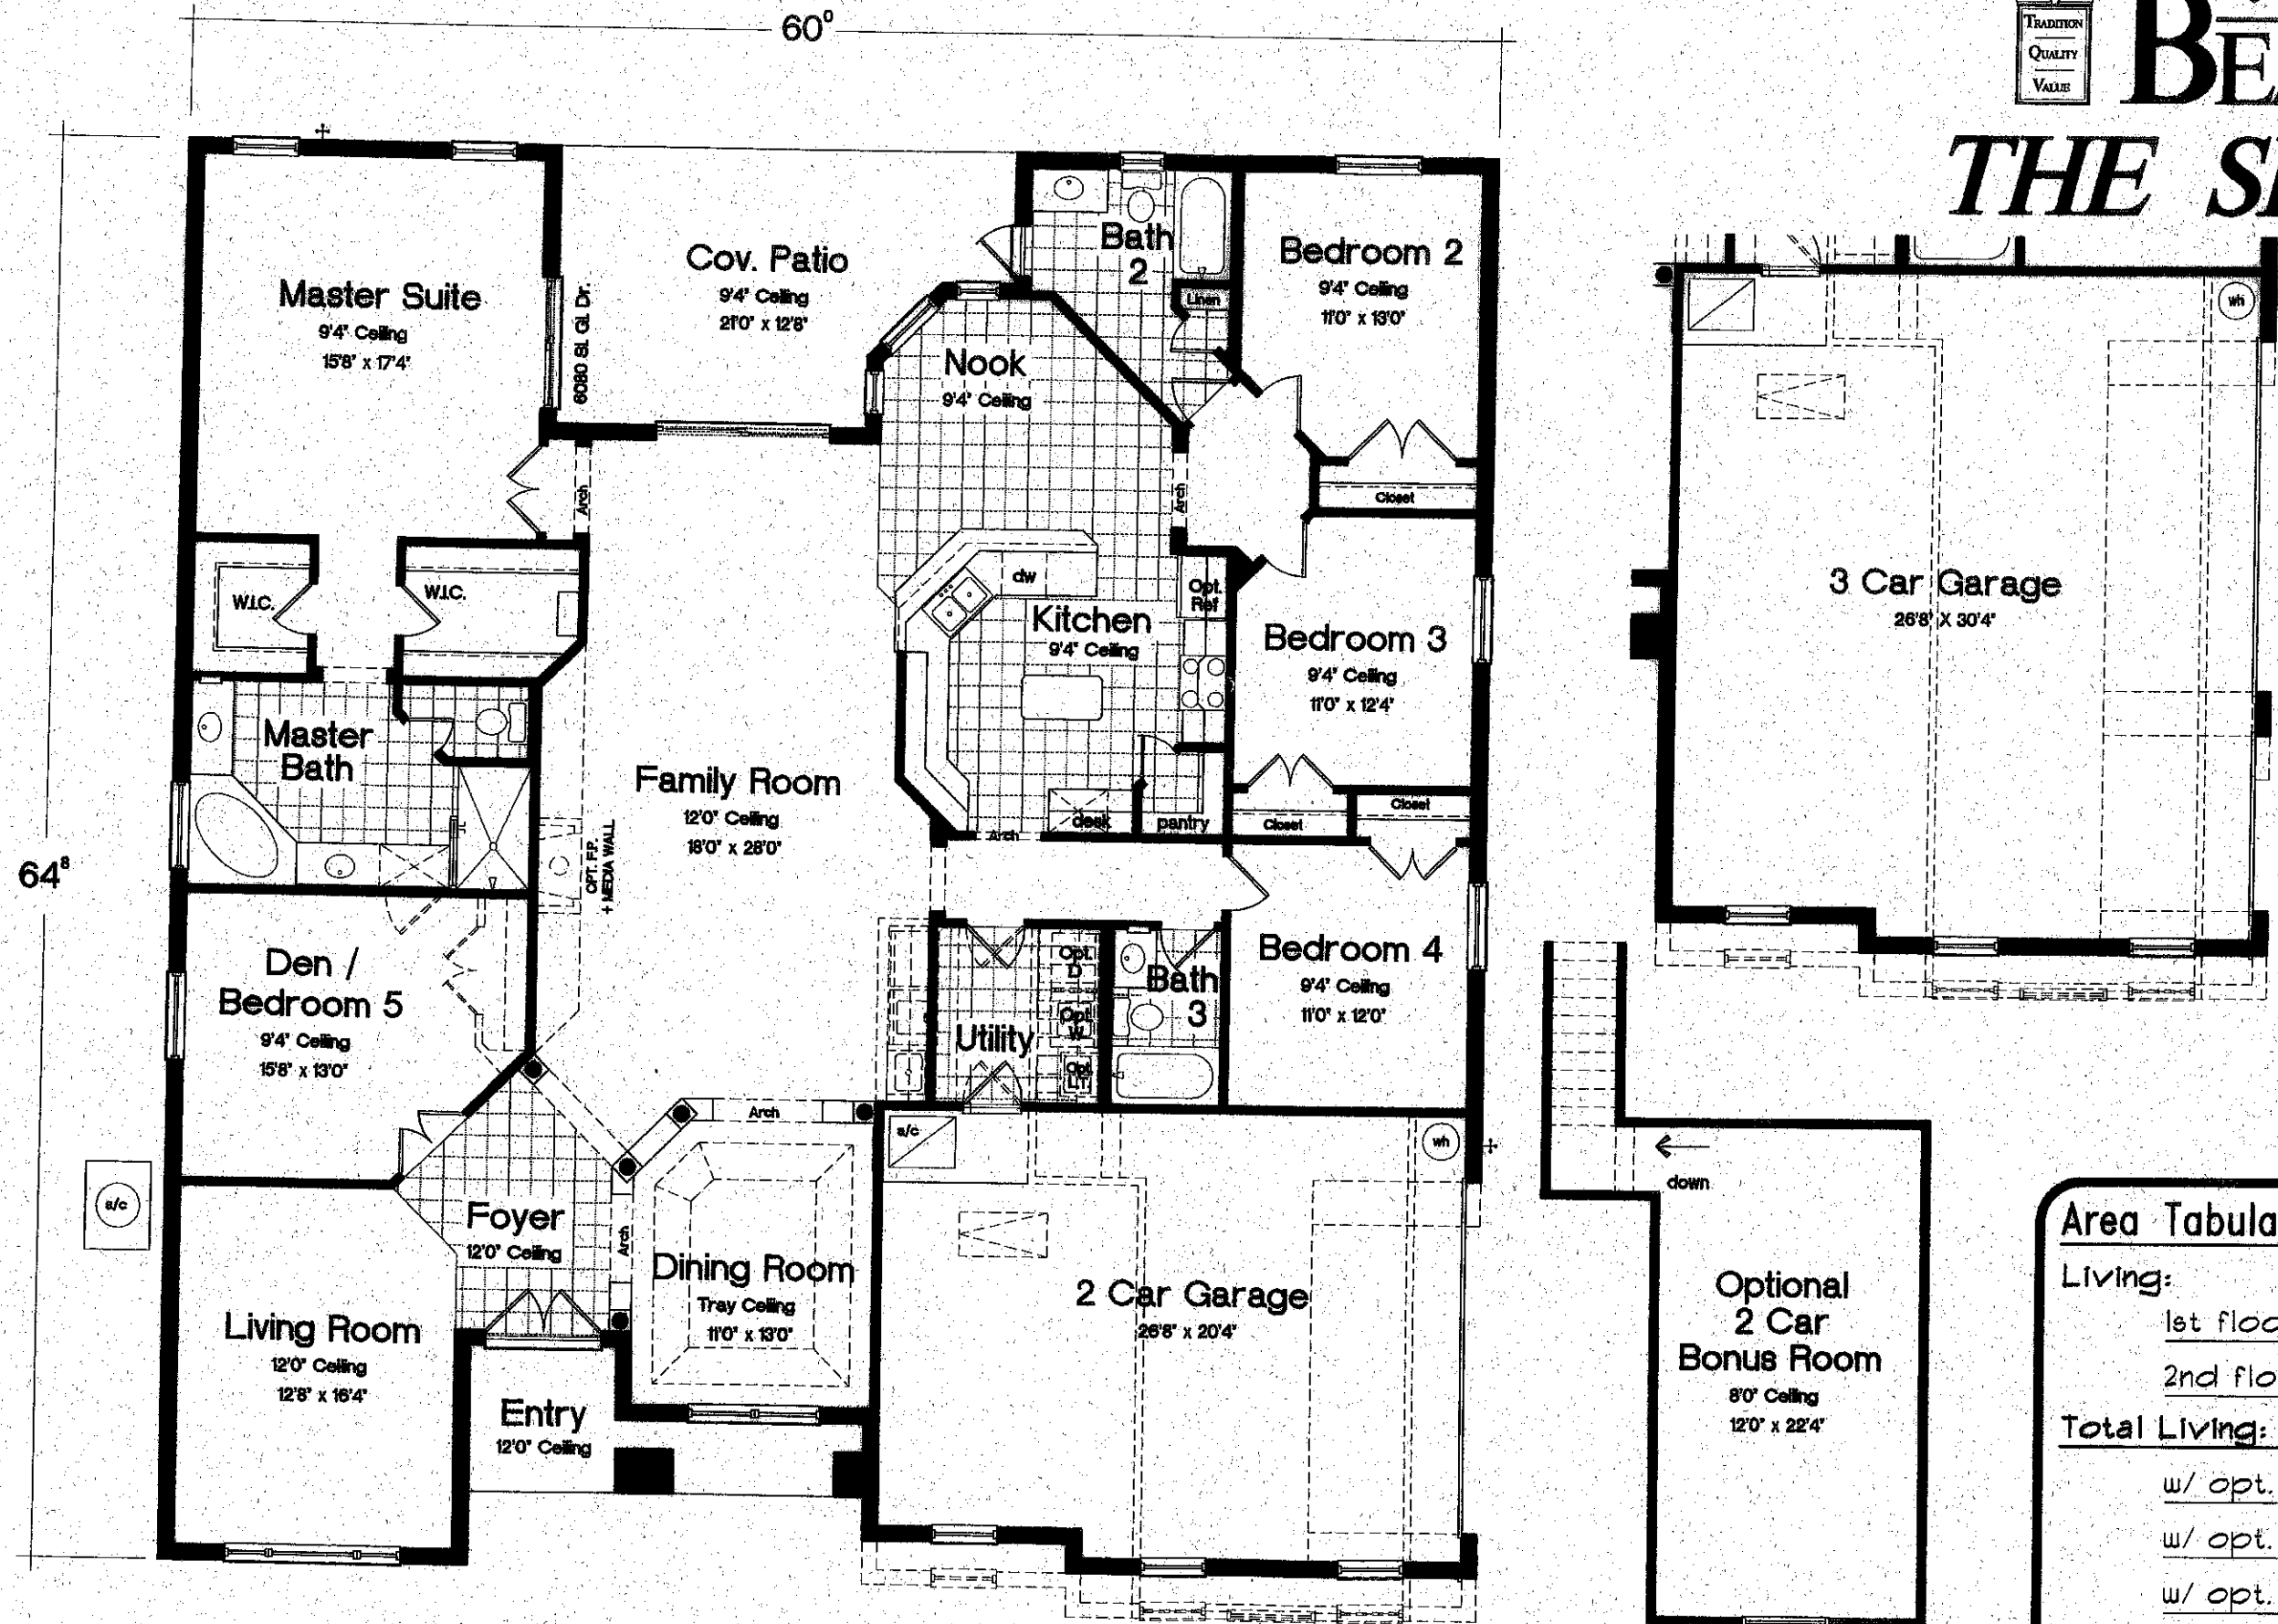

• HOMES •  
**BEAZER**  
**THE SIENNA**



**Area Tabulations**

<b>Living:</b>	
1st floor:	2932 sf
2nd floor:	N/A sf
<b>Total Living:</b>	2932 sf
w/ opt. bonus:	3240 sf
w/ opt. 3 car bonus:	3360 sf
w/ opt. game:	N/A sf

**Floor Plan FR-119**  
 SCALE : 1/8" = 1'-0"

All floor plans and elevations are artists renderings and may vary somewhat in precise detail and dimensions. All measurements are approximate. Builder reserves the right to change and/or alter materials, specifications, features, dimensions, designs and prices without prior notice. Floor plan may vary with elevation.