


THE STONECREEK





• HOMES • BEAZER

60'-0"

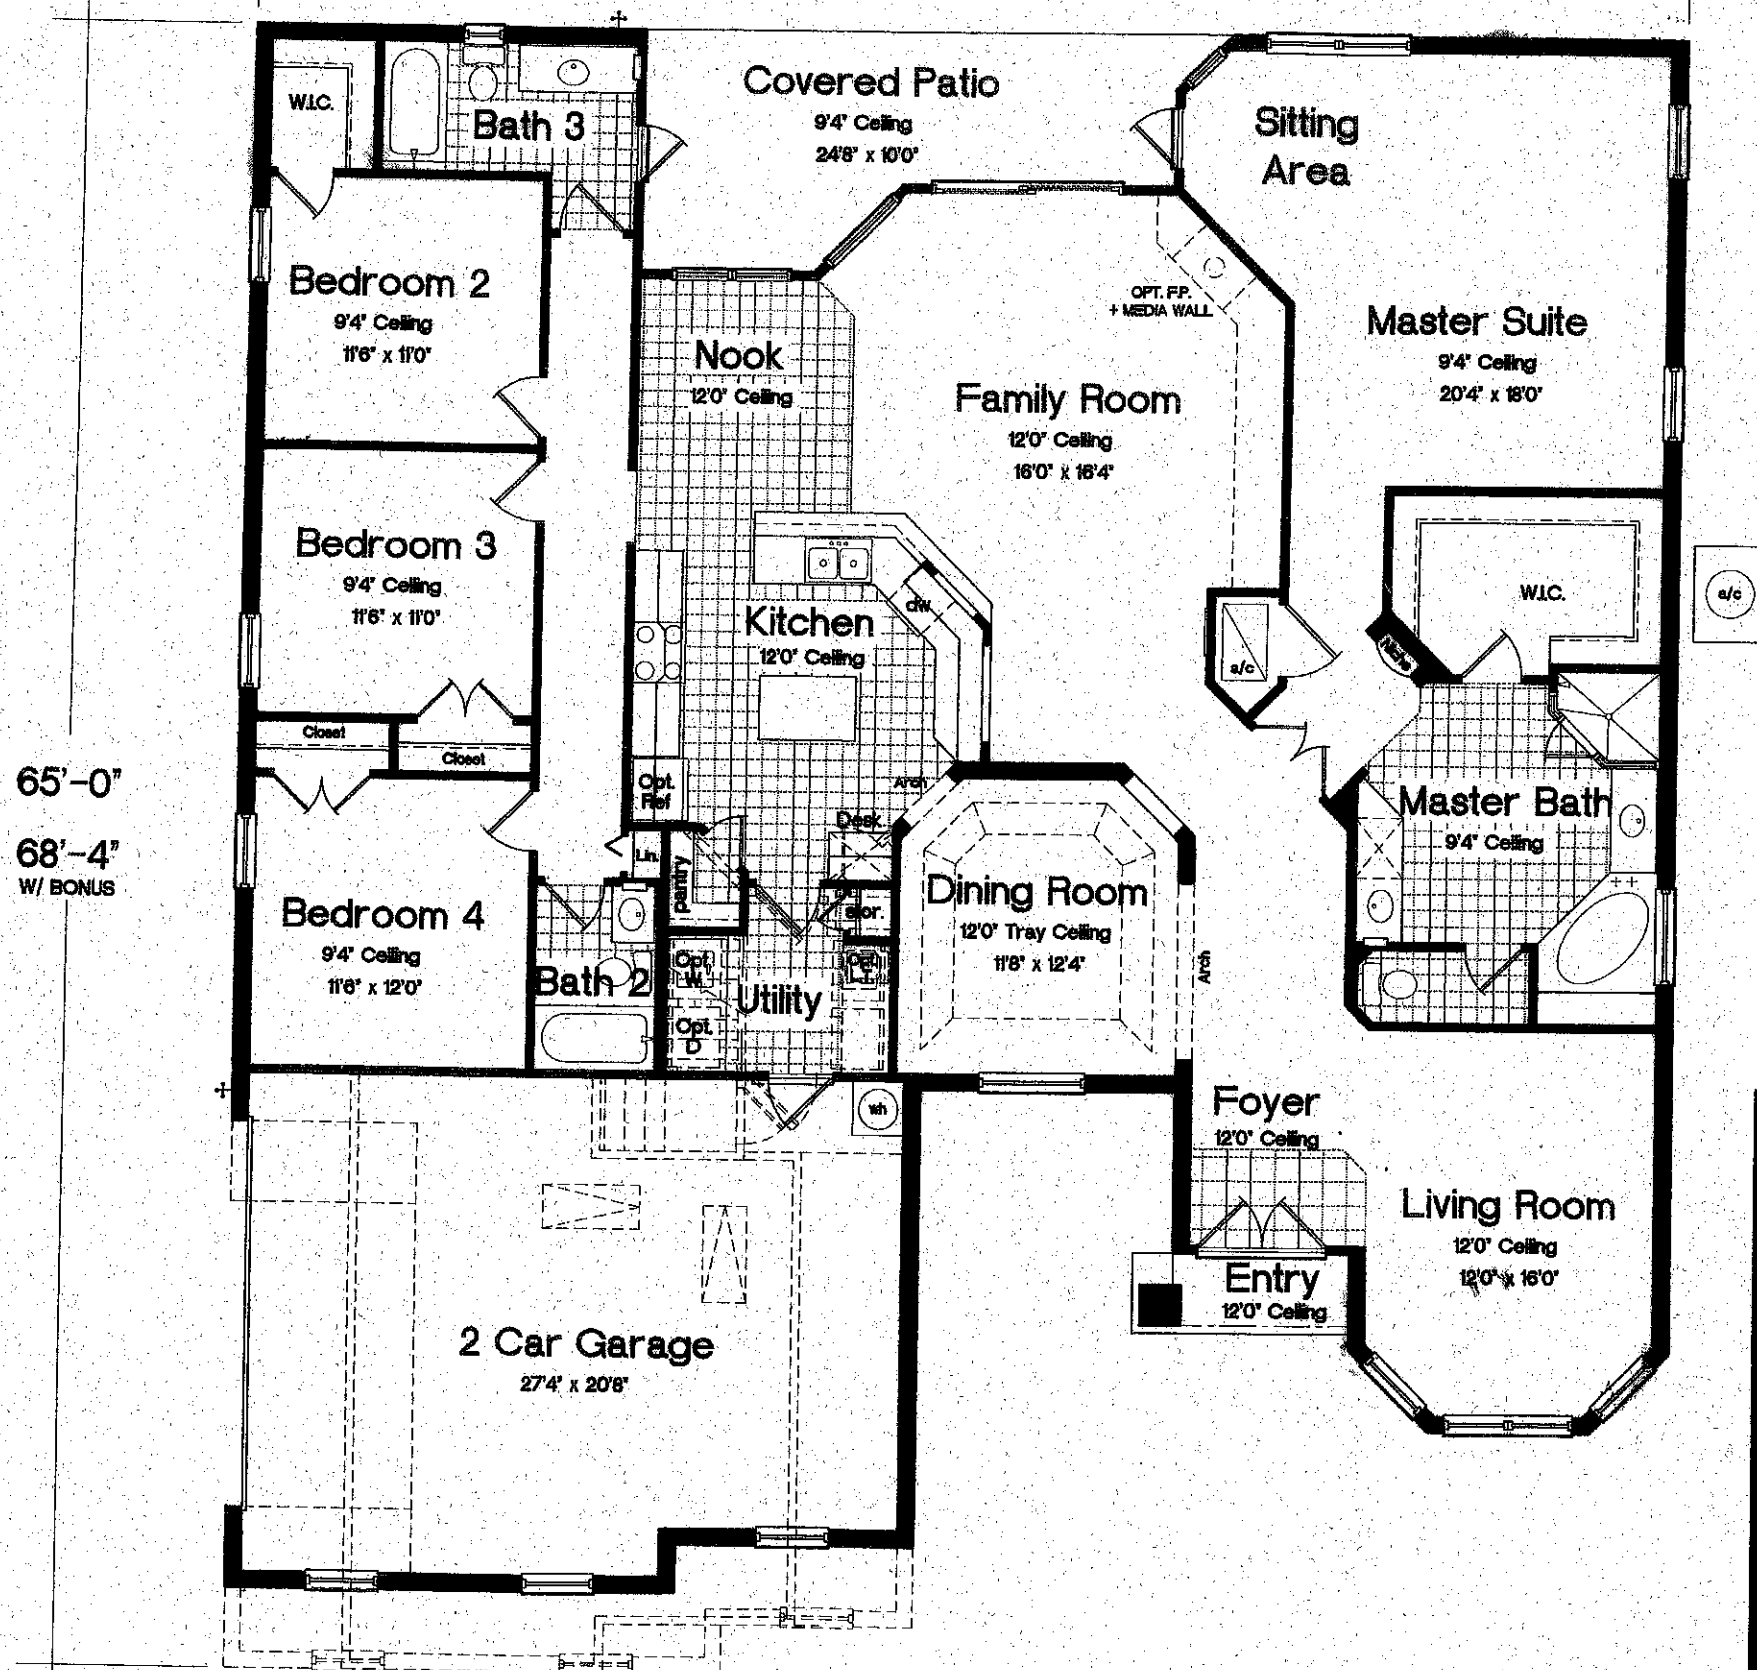

65'-0"

68'-4"
W/ BONUS

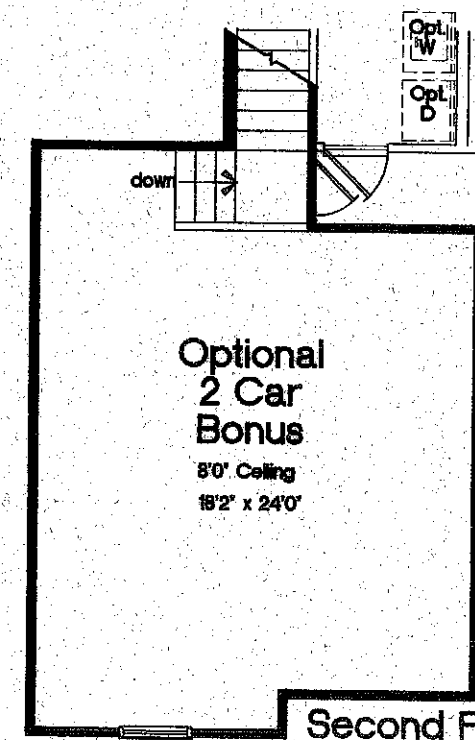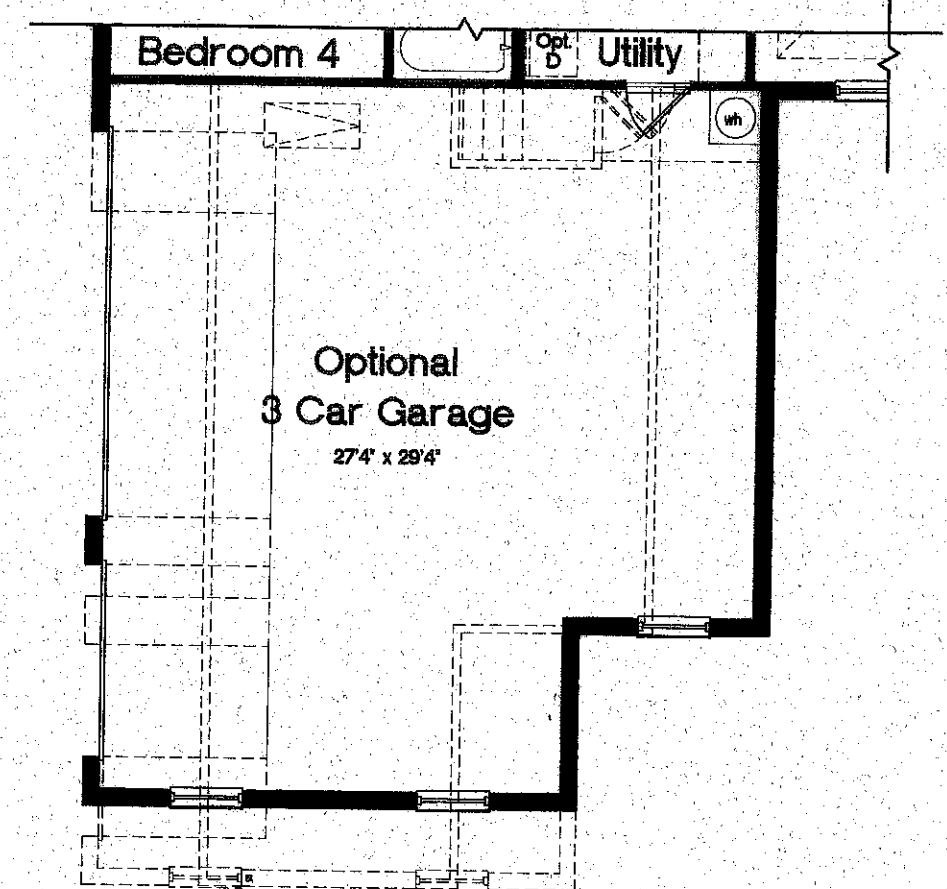

Second Floor

Area Tabulations

Living:	
1st floor:	2680 sf
2nd floor:	N/A sf
Total Living:	2680 sf
w/ opt. bonus:	3107 sf
w/ opt. 3 car bonus:	3194 sf
w/ opt. game:	N/A sf

Floor Plan FR-106

SCALE : 1/8" = 1'-0"

All floor plans and elevations are artists renderings and may vary somewhat in precise detail and dimensions. All measurements are approximate. Builder reserves the right to change and/or alter materials, specifications, features, dimensions, designs and prices without prior notice. Floor plan may vary with elevation.