



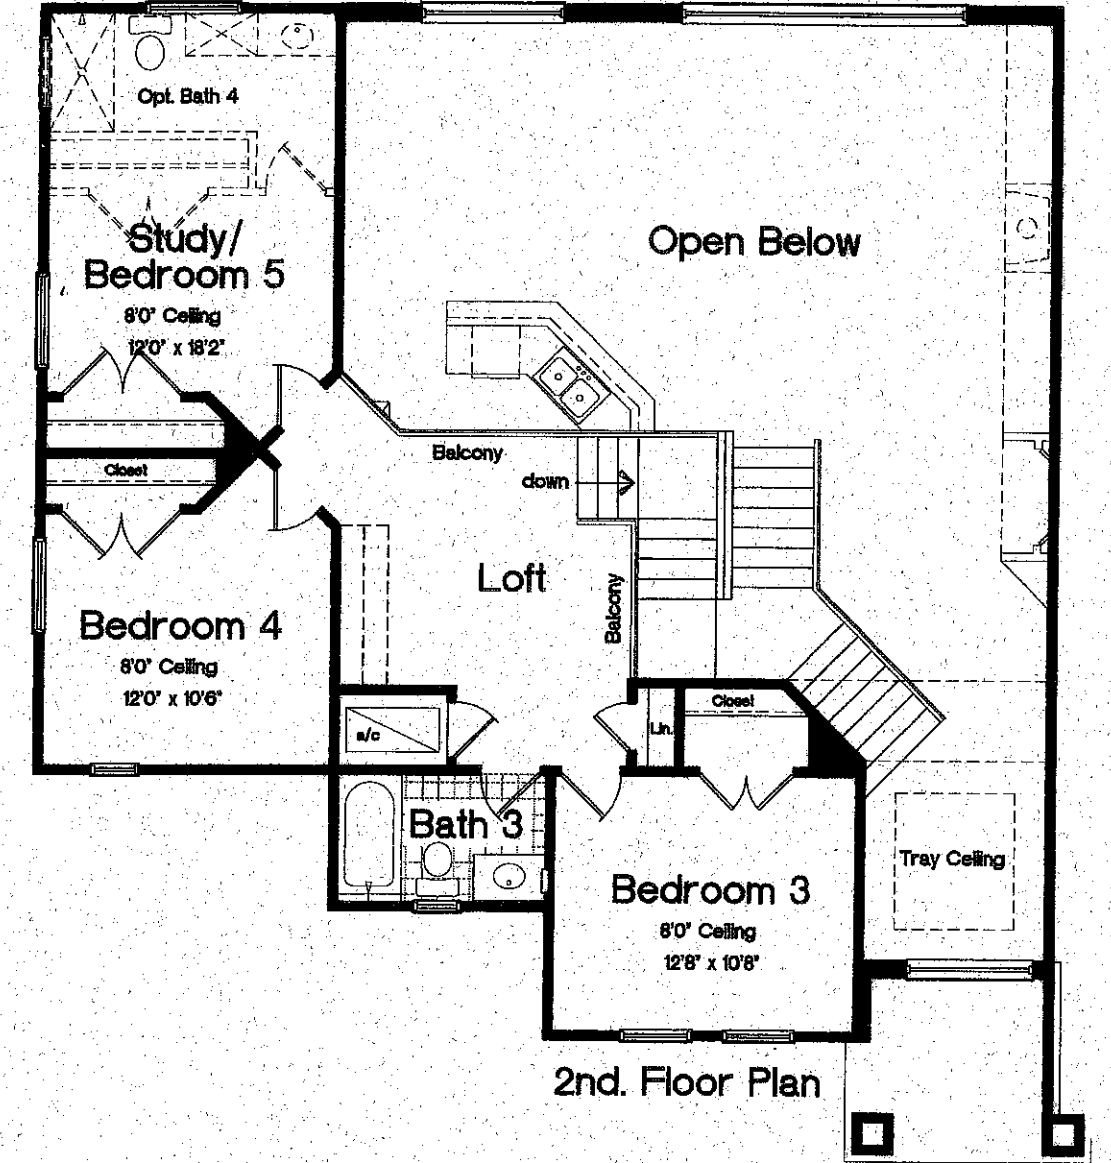

• HOMES •  
**BEAZER**  
*THE WESTWIND*

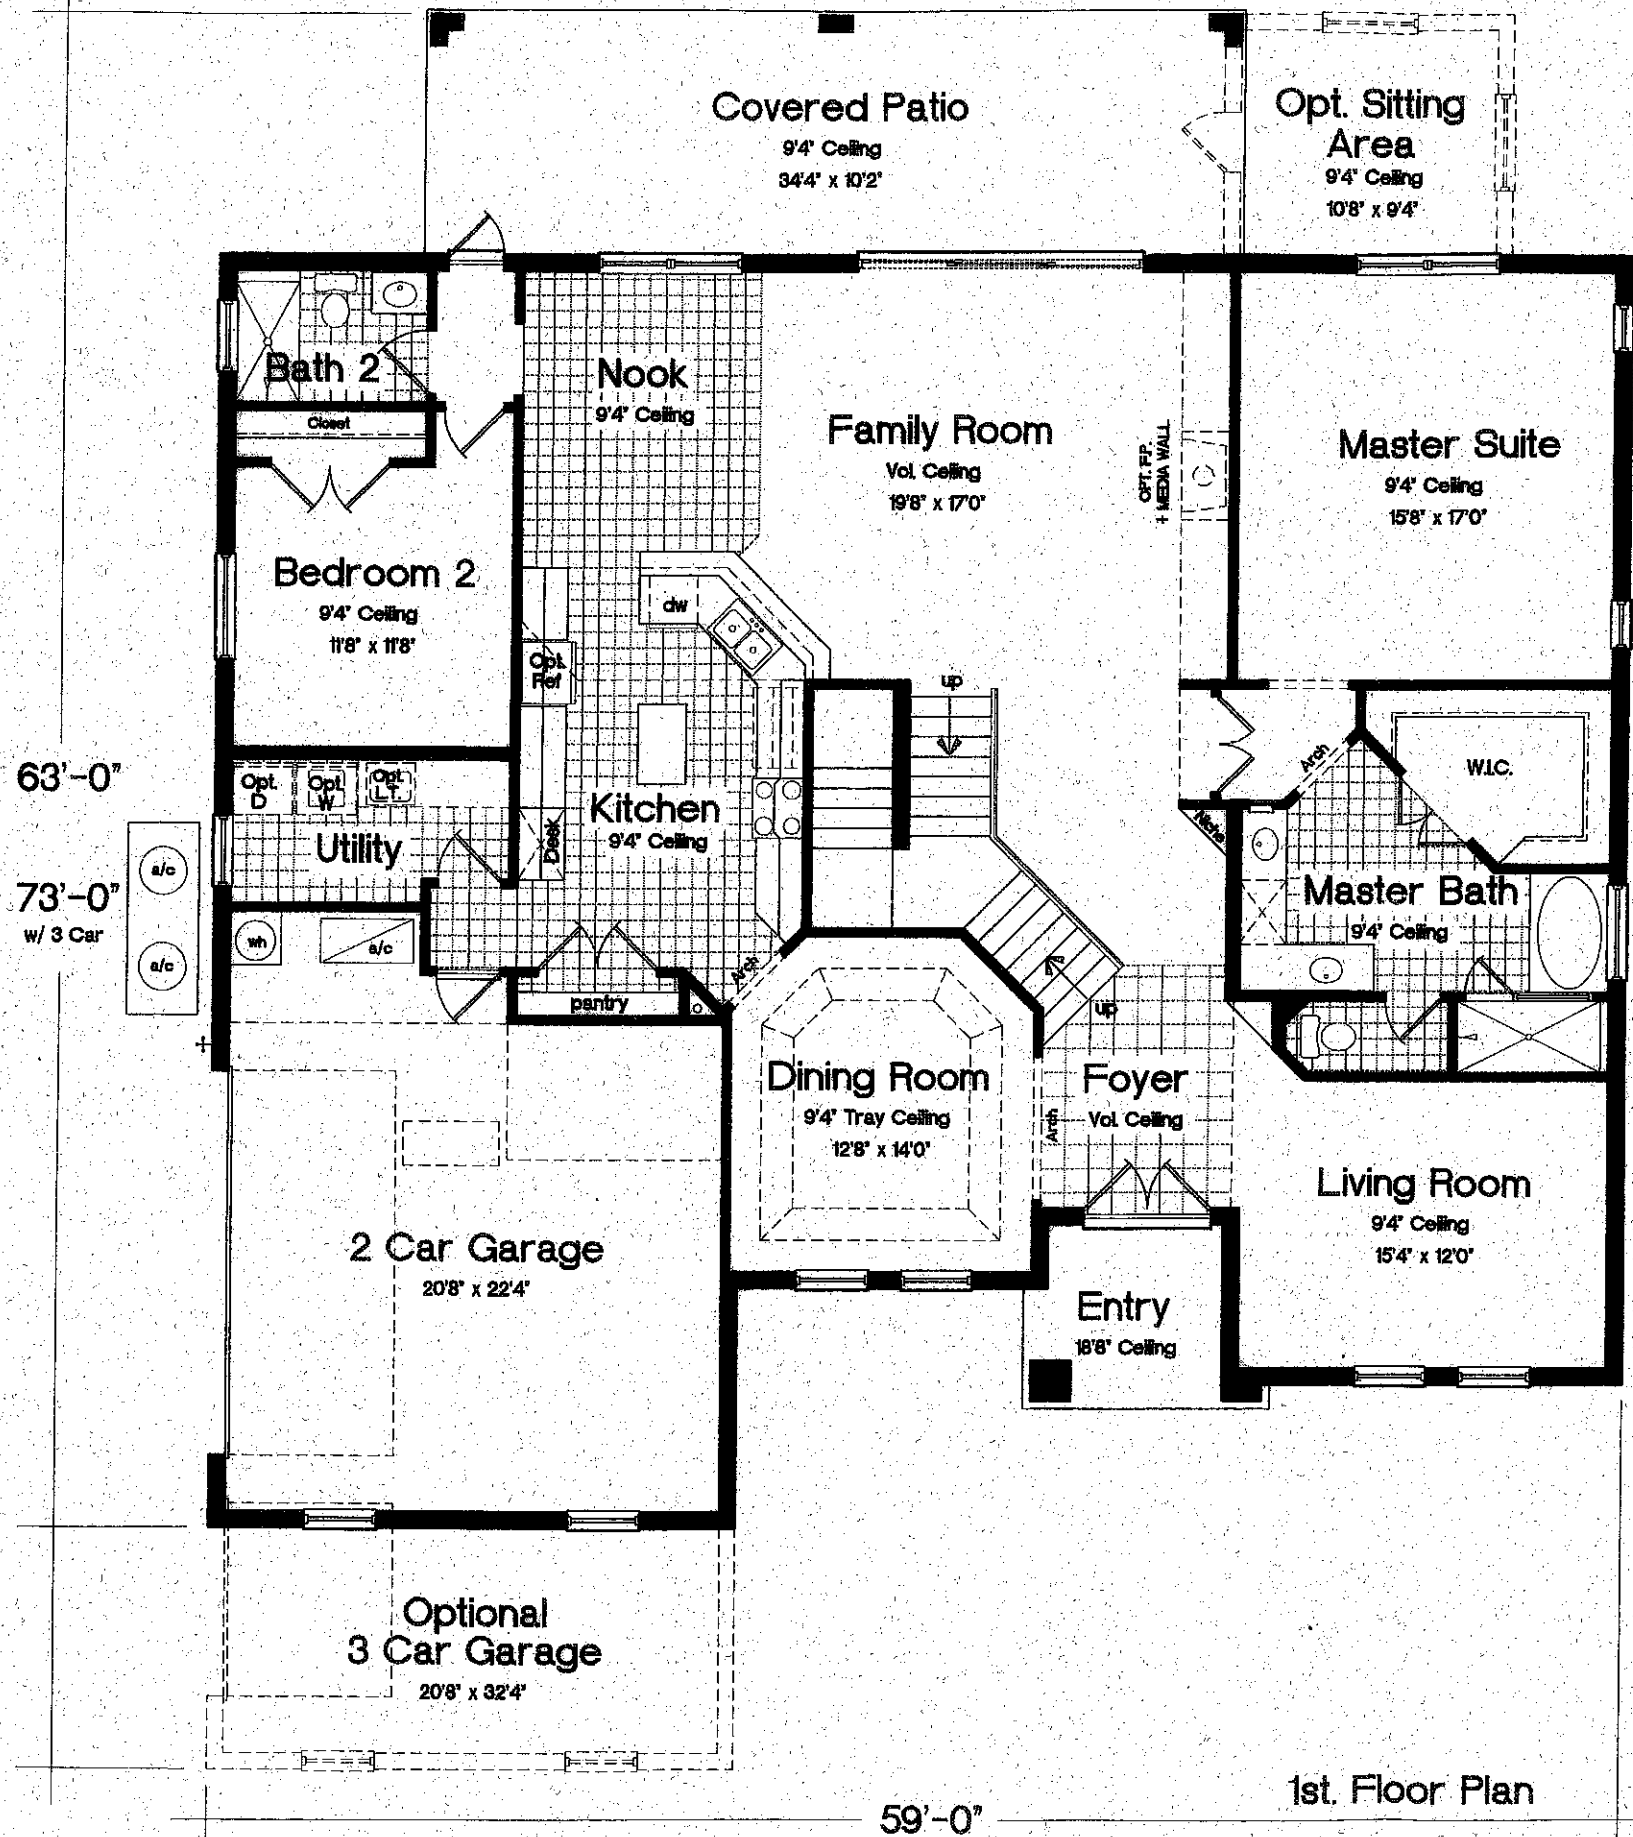

**Area Tabulations**

Living:	
1st floor:	2302 sf
2nd floor:	805 sf
<b>Total Living:</b>	<b>3107 sf</b>
opt. sitting:	120 sf

**Floor Plan FR-107**  
 SCALE : 1/8" = 1'-0"

All floor plans and elevations are artists renderings and may vary somewhat in precise detail and dimensions. All measurements are approximate. Builder reserves the right to change and/or alter materials, specifications, features, dimensions, designs and prices without prior notice. Floor plan may vary with elevation.