



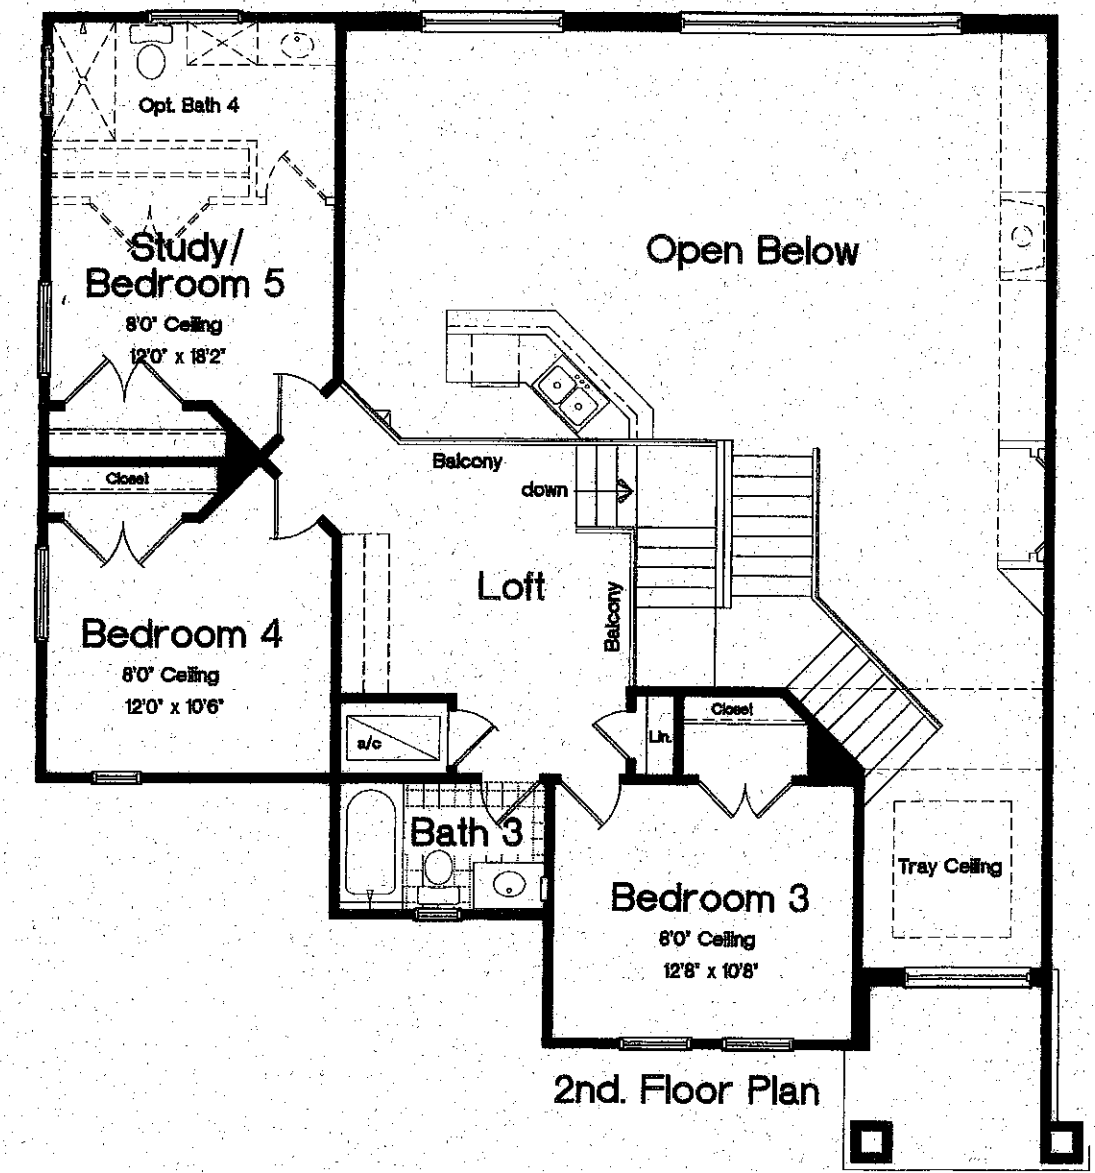

• HOMES •
BEAZER
THE WESTWIND

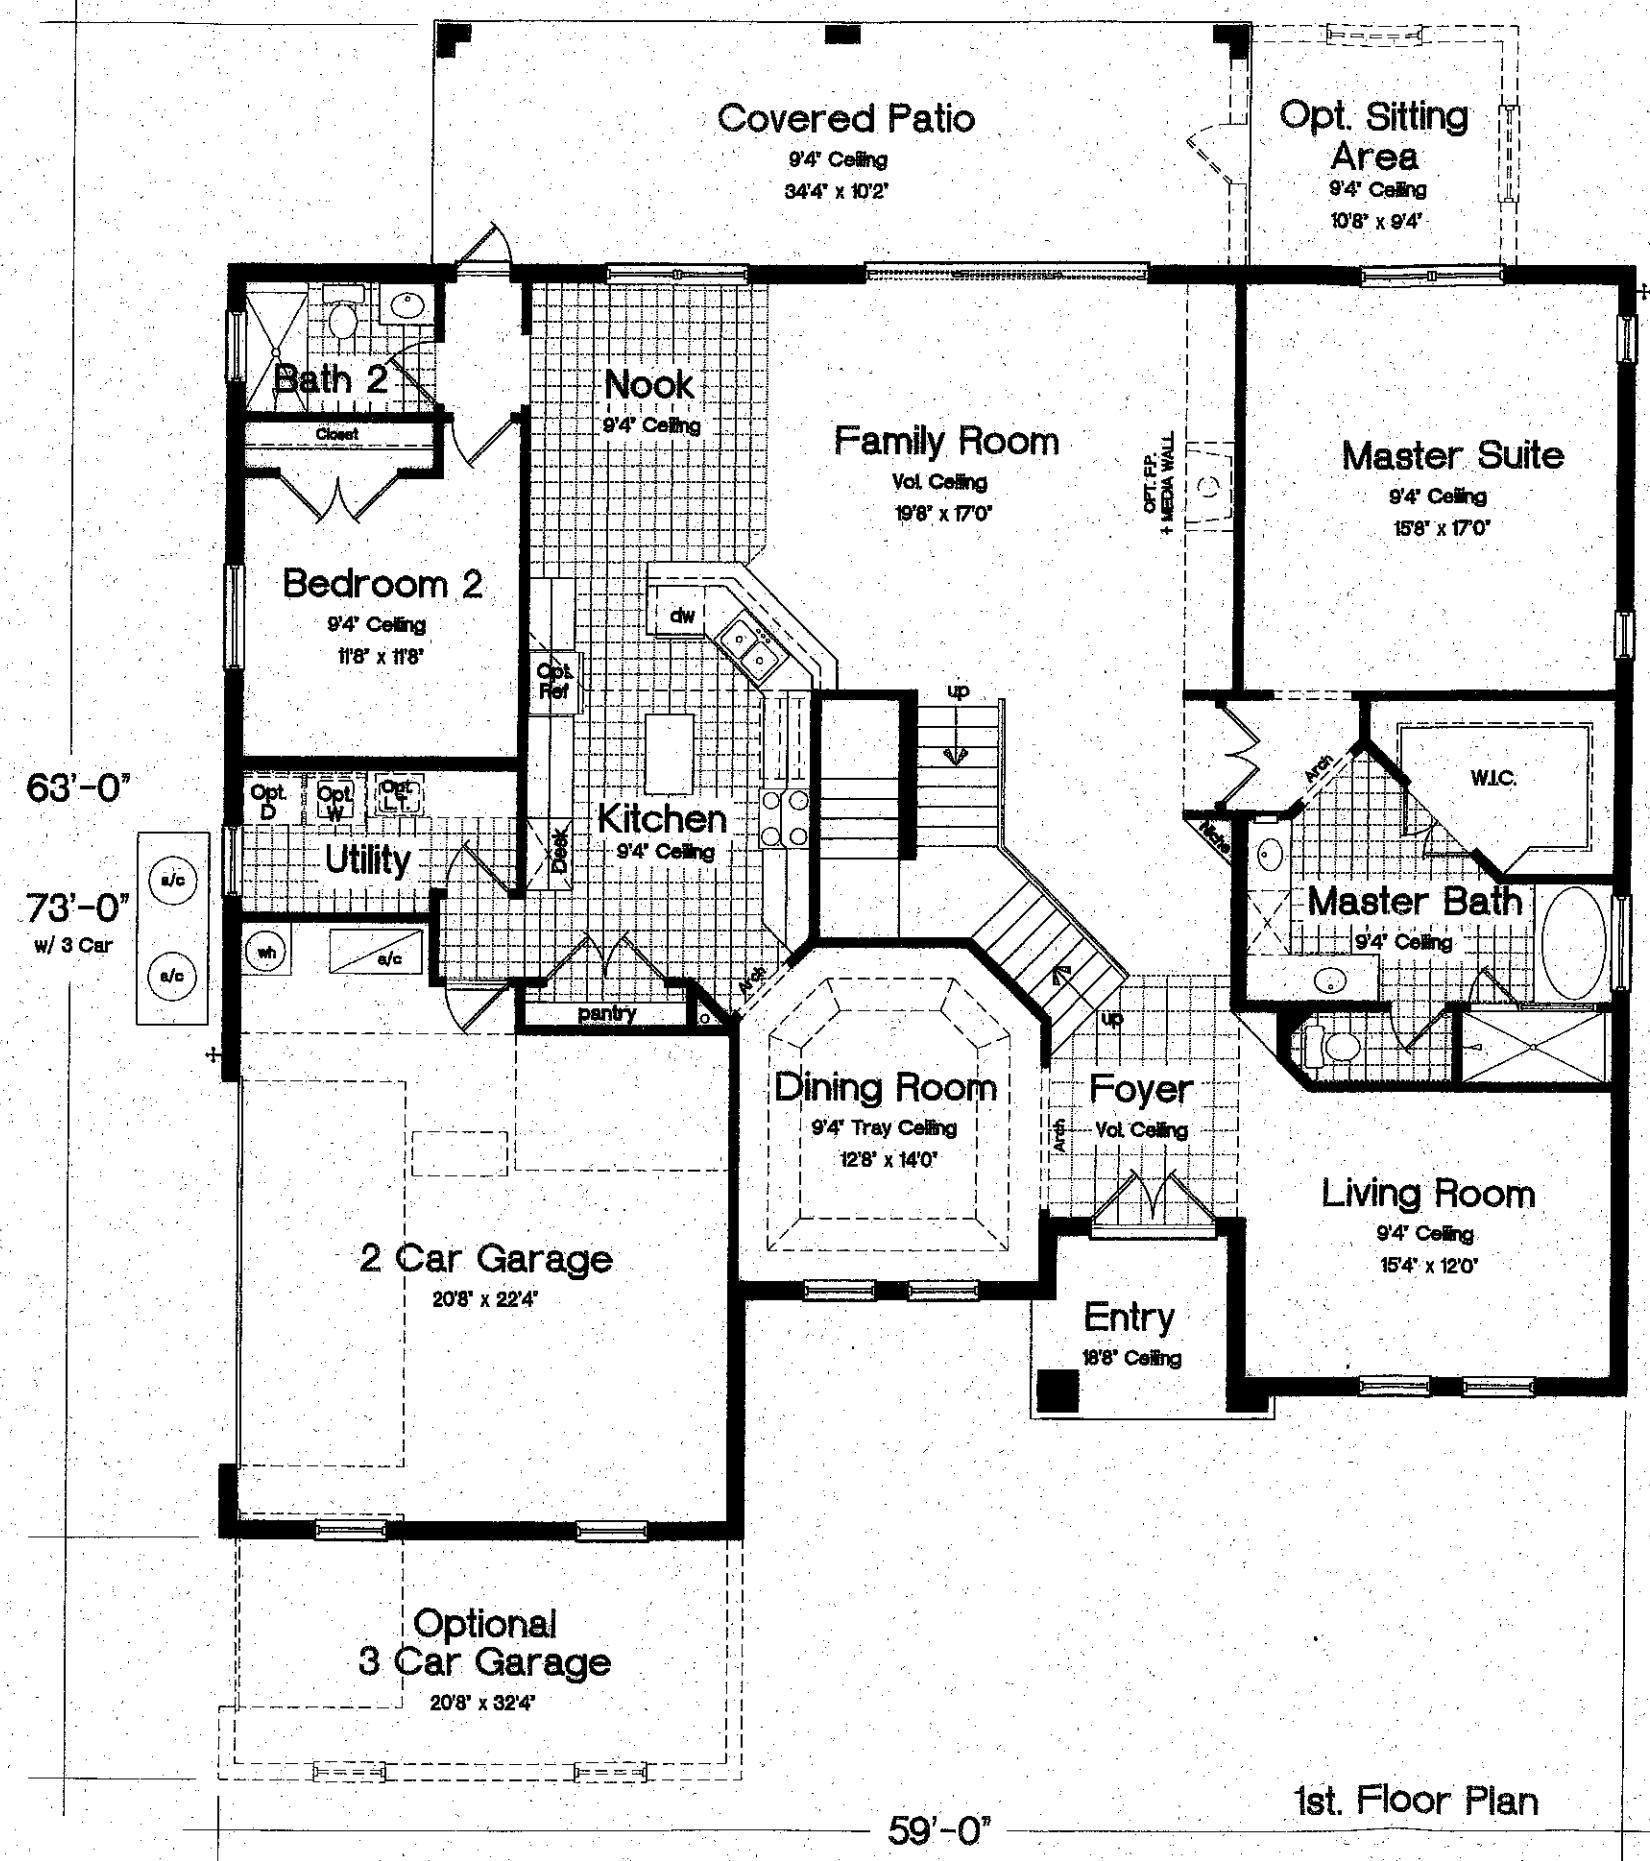

Area Tabulations

Living:	
1st floor:	2302 sf
2nd floor:	805 sf
Total Living:	3107 sf
opt. sitting:	120 sf

Floor Plan FR-107
 SCALE : 1/8" = 1'-0"



All floor plans and elevations are artists renderings and may vary somewhat in precise detail and dimensions. All measurements are approximate. Builder reserves the right to change and/or alter materials, specifications, features, dimensions, designs and prices without prior notice. Floor plan may vary with elevation.

04/07/98

THE ANDANTE



• HOMES • BEAZER

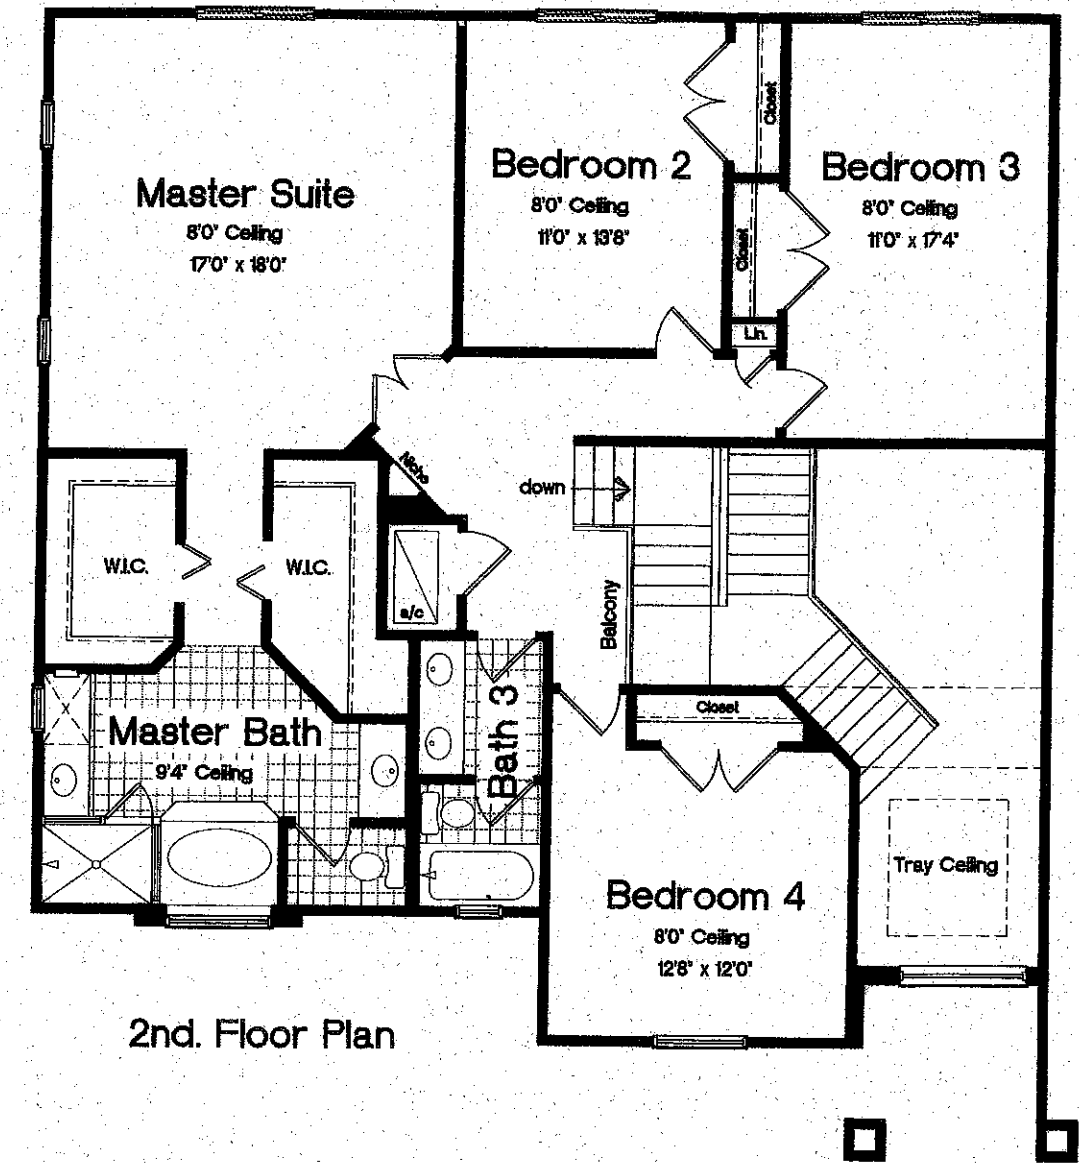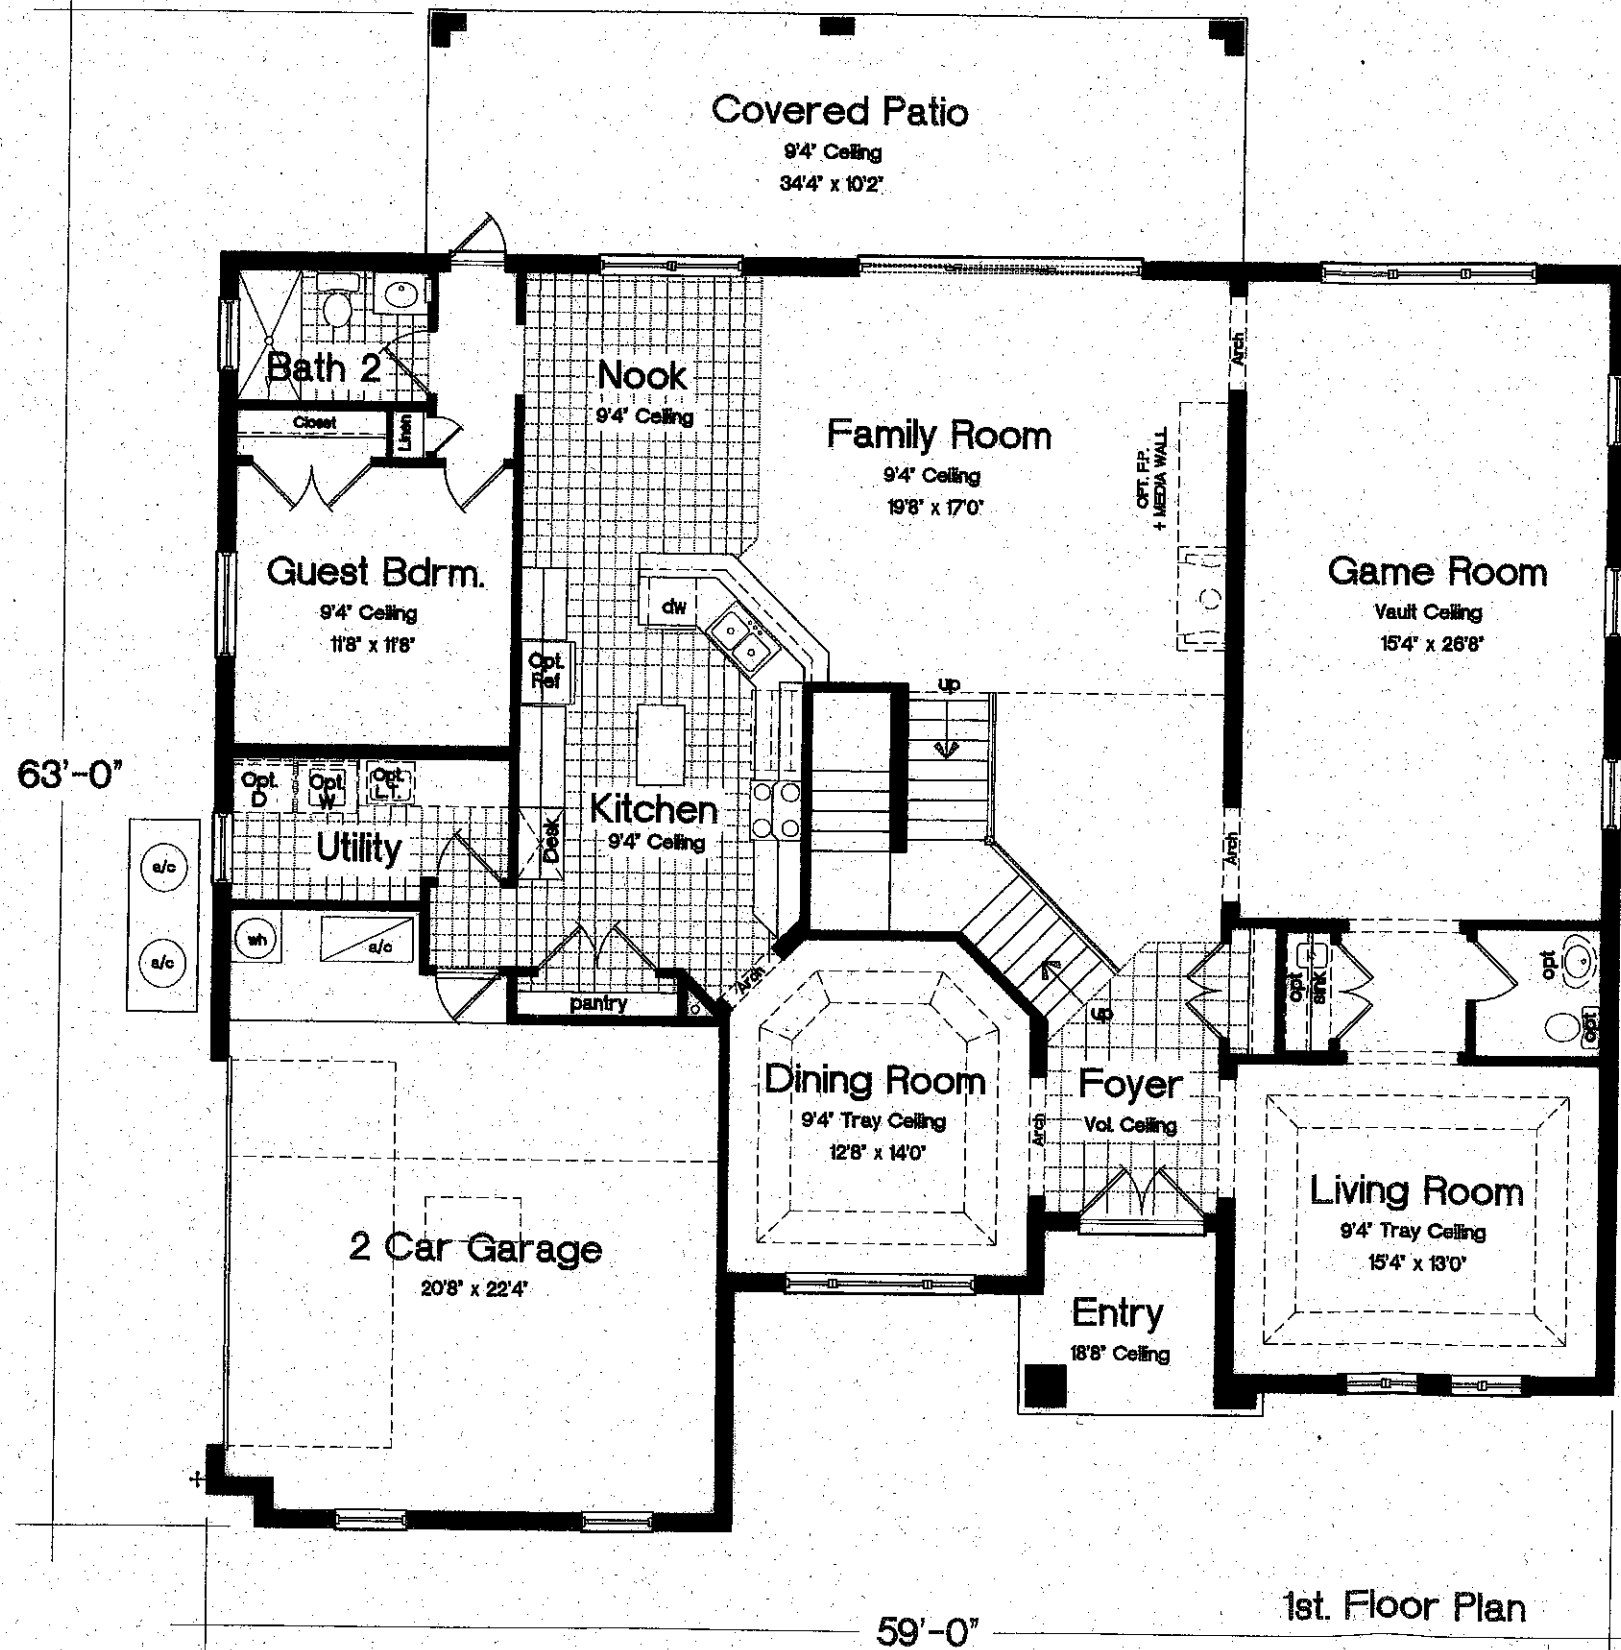

Area Tabulations

Living:		
1st floor:	2302	sf
2nd floor:	1410	sf
Total Living:	3712	sf

Floor Plan FR-122
SCALE : 1/8" = 1'-0"

All floor plans and elevations are artists renderings and may vary somewhat in precise detail and dimensions. All measurements are approximate. Builder reserves the right to change and/or alter materials, specifications, features, dimensions, designs and prices without prior notice. Floor plan may vary with elevation.

THE STONECREEK






• HOMES •
BEAZER

60'-0"

65'-0"

68'-4"
W/ BONUS

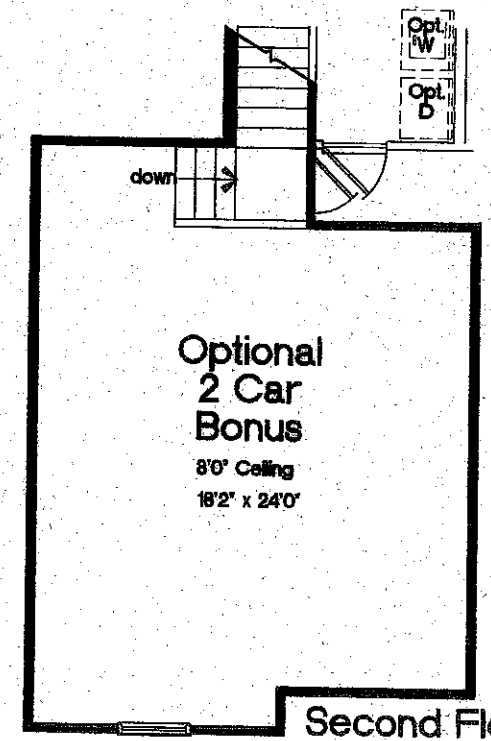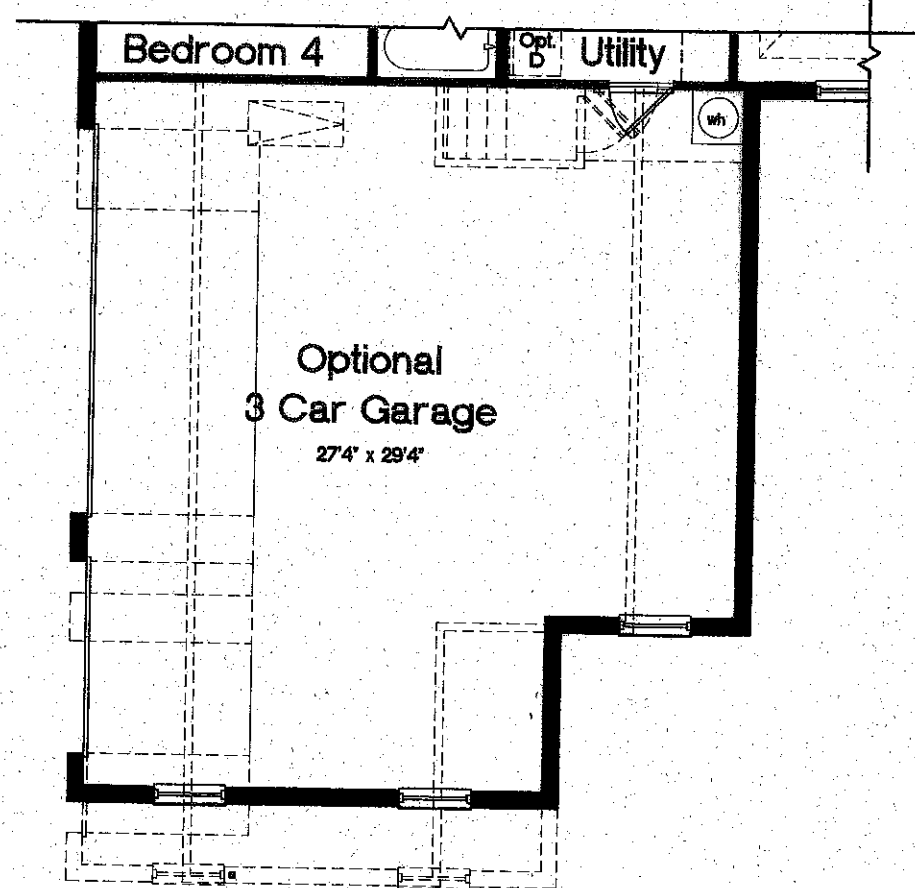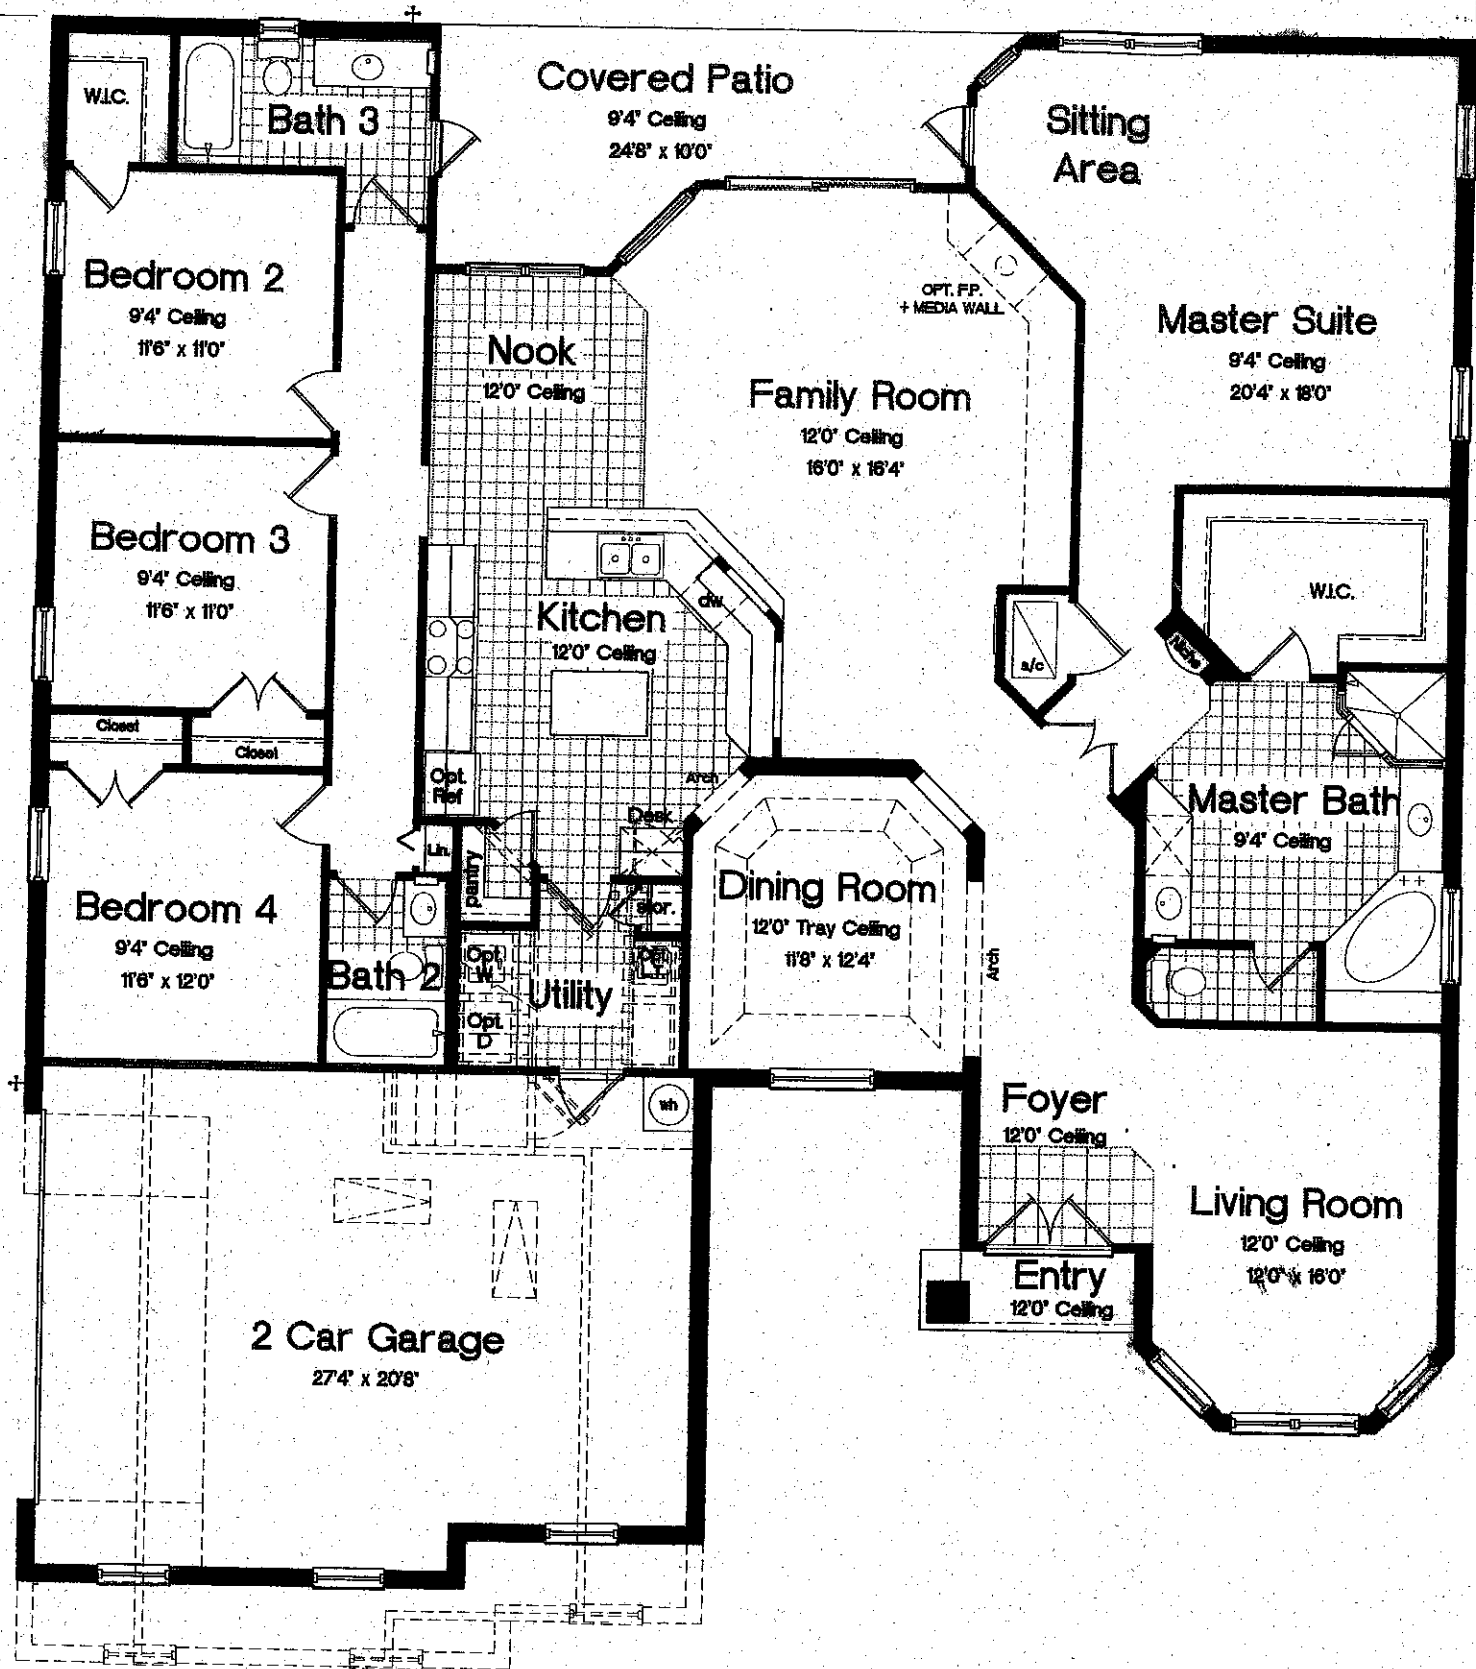

Area Tabulations

Living:	
1st floor:	2680 sf
2nd floor:	N/A sf
Total Living:	2680 sf
w/ opt. bonus:	3107 sf
w/ opt. 3 car bonus:	3134 sf
w/ opt. game:	N/A sf




Floor Plan FR-106

SCALE : 1/8" = 1'-0"

All floor plans and elevations are artists renderings and may vary somewhat in precise detail and dimensions. All measurements are approximate. Builder reserves the right to change and/or alter materials, specifications, features, dimensions, designs and prices without prior notice. Floor plan may vary with elevation.



• HOMES • BEAZER THE PINEHURST

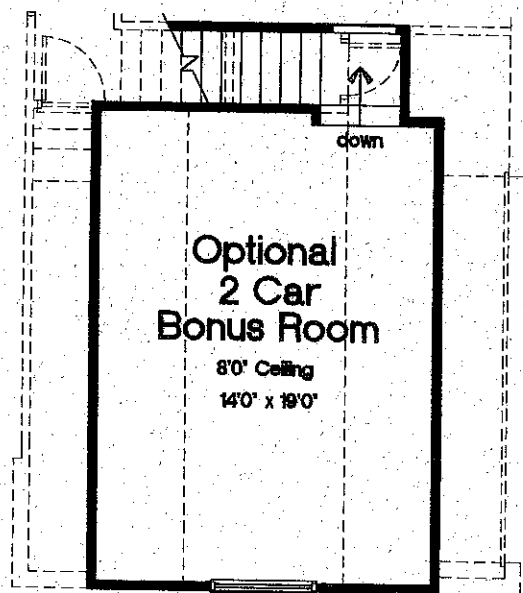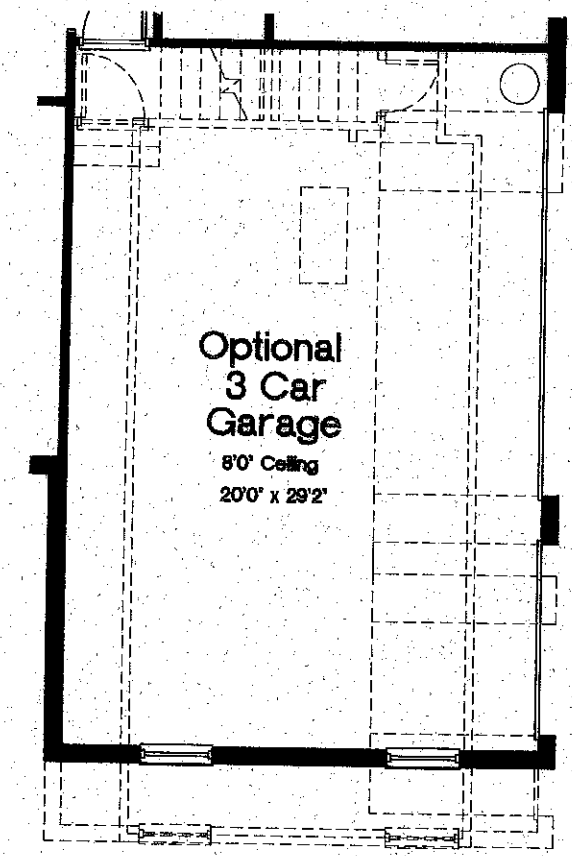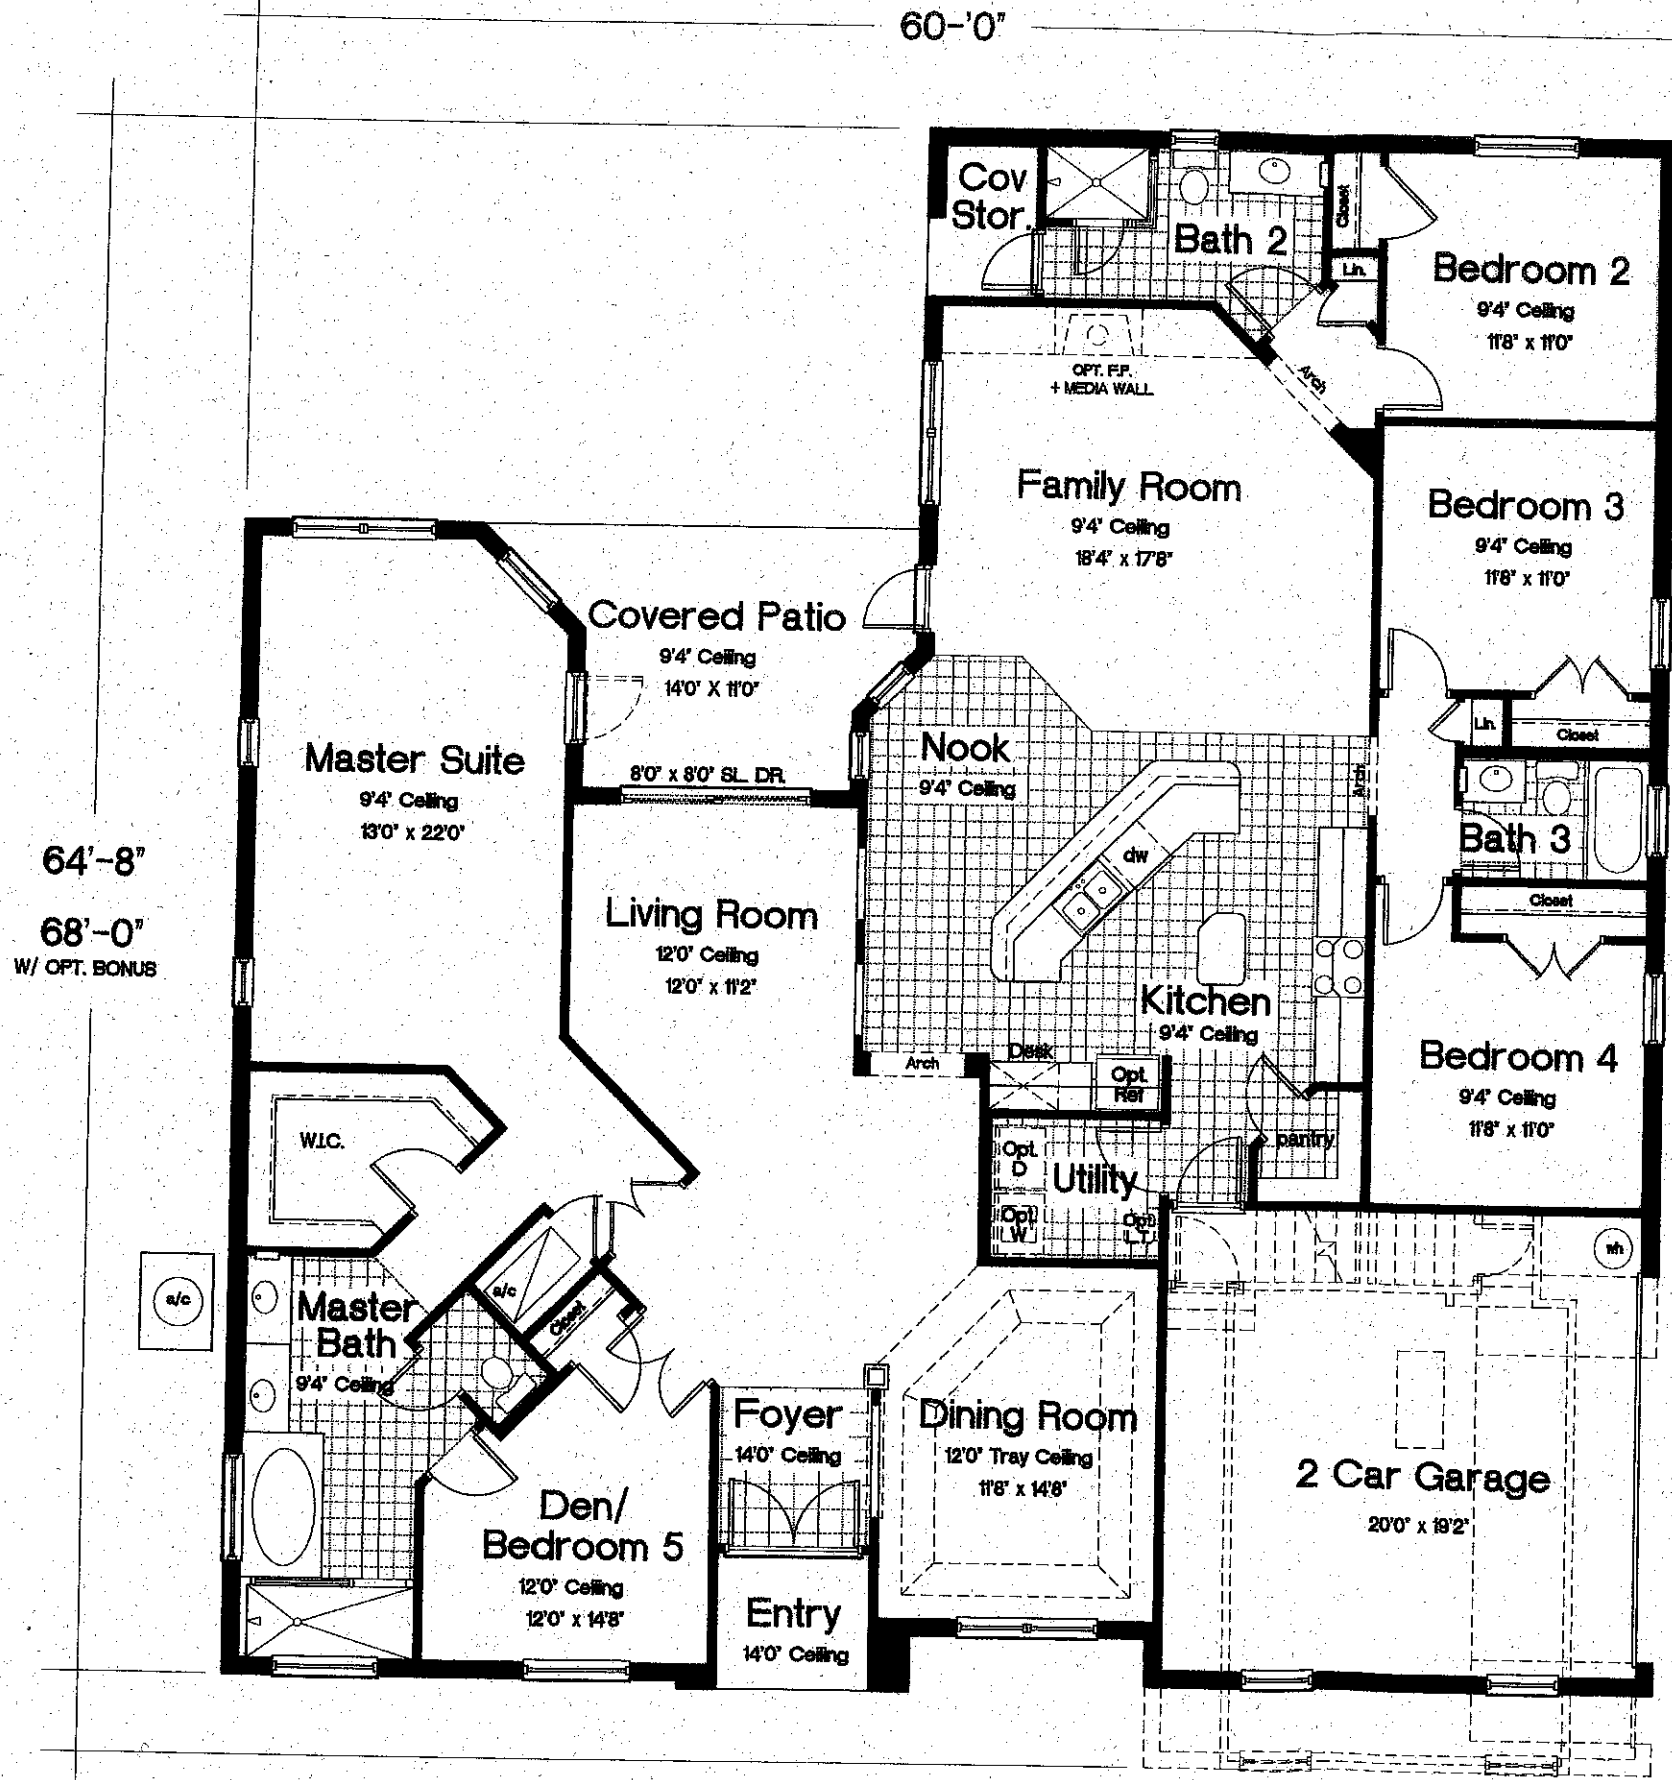

2nd. Floor Plan

Area Tabulations	
Living:	
1st floor:	2789 sf
2nd floor:	N/A sf
Total Living:	2789 sf
w/ opt. bonus:	3134 sf
w/ opt. 3 car bonus:	3274 sf
w/ opt. game:	N/A sf

Floor Plan FR-105

SCALE : 1/8" = 1'-0"



All floor plans and elevations are artists renderings and may vary somewhat in precise detail and dimensions. All measurements are approximate. Builder reserves the right to change and/or alter materials, specifications, features, dimensions, designs and prices without prior notice. Floor plan may vary with elevation.

04/01/98



• HOMES •

BEAZER THE SIENNA

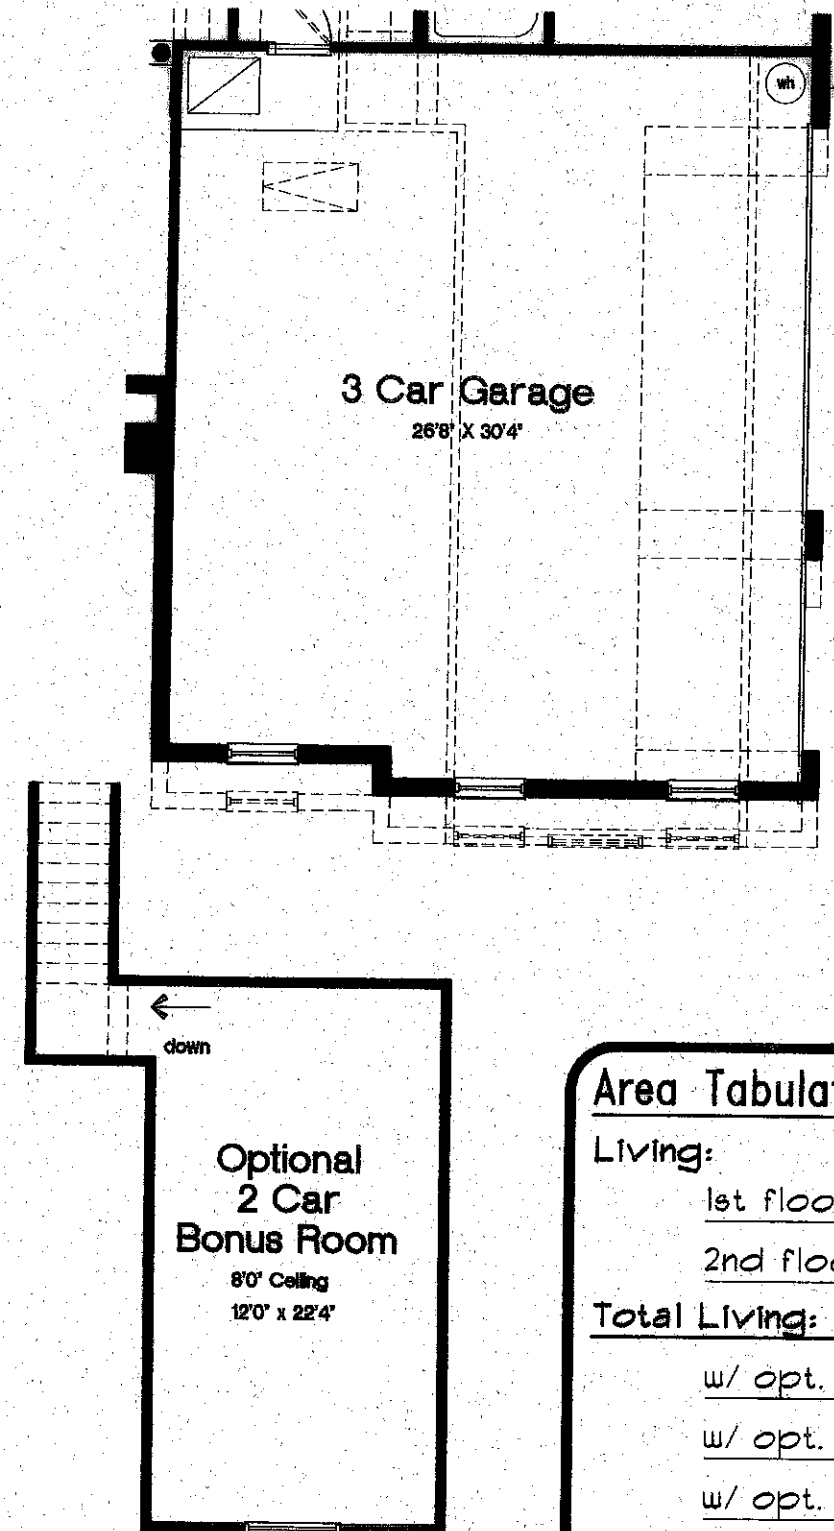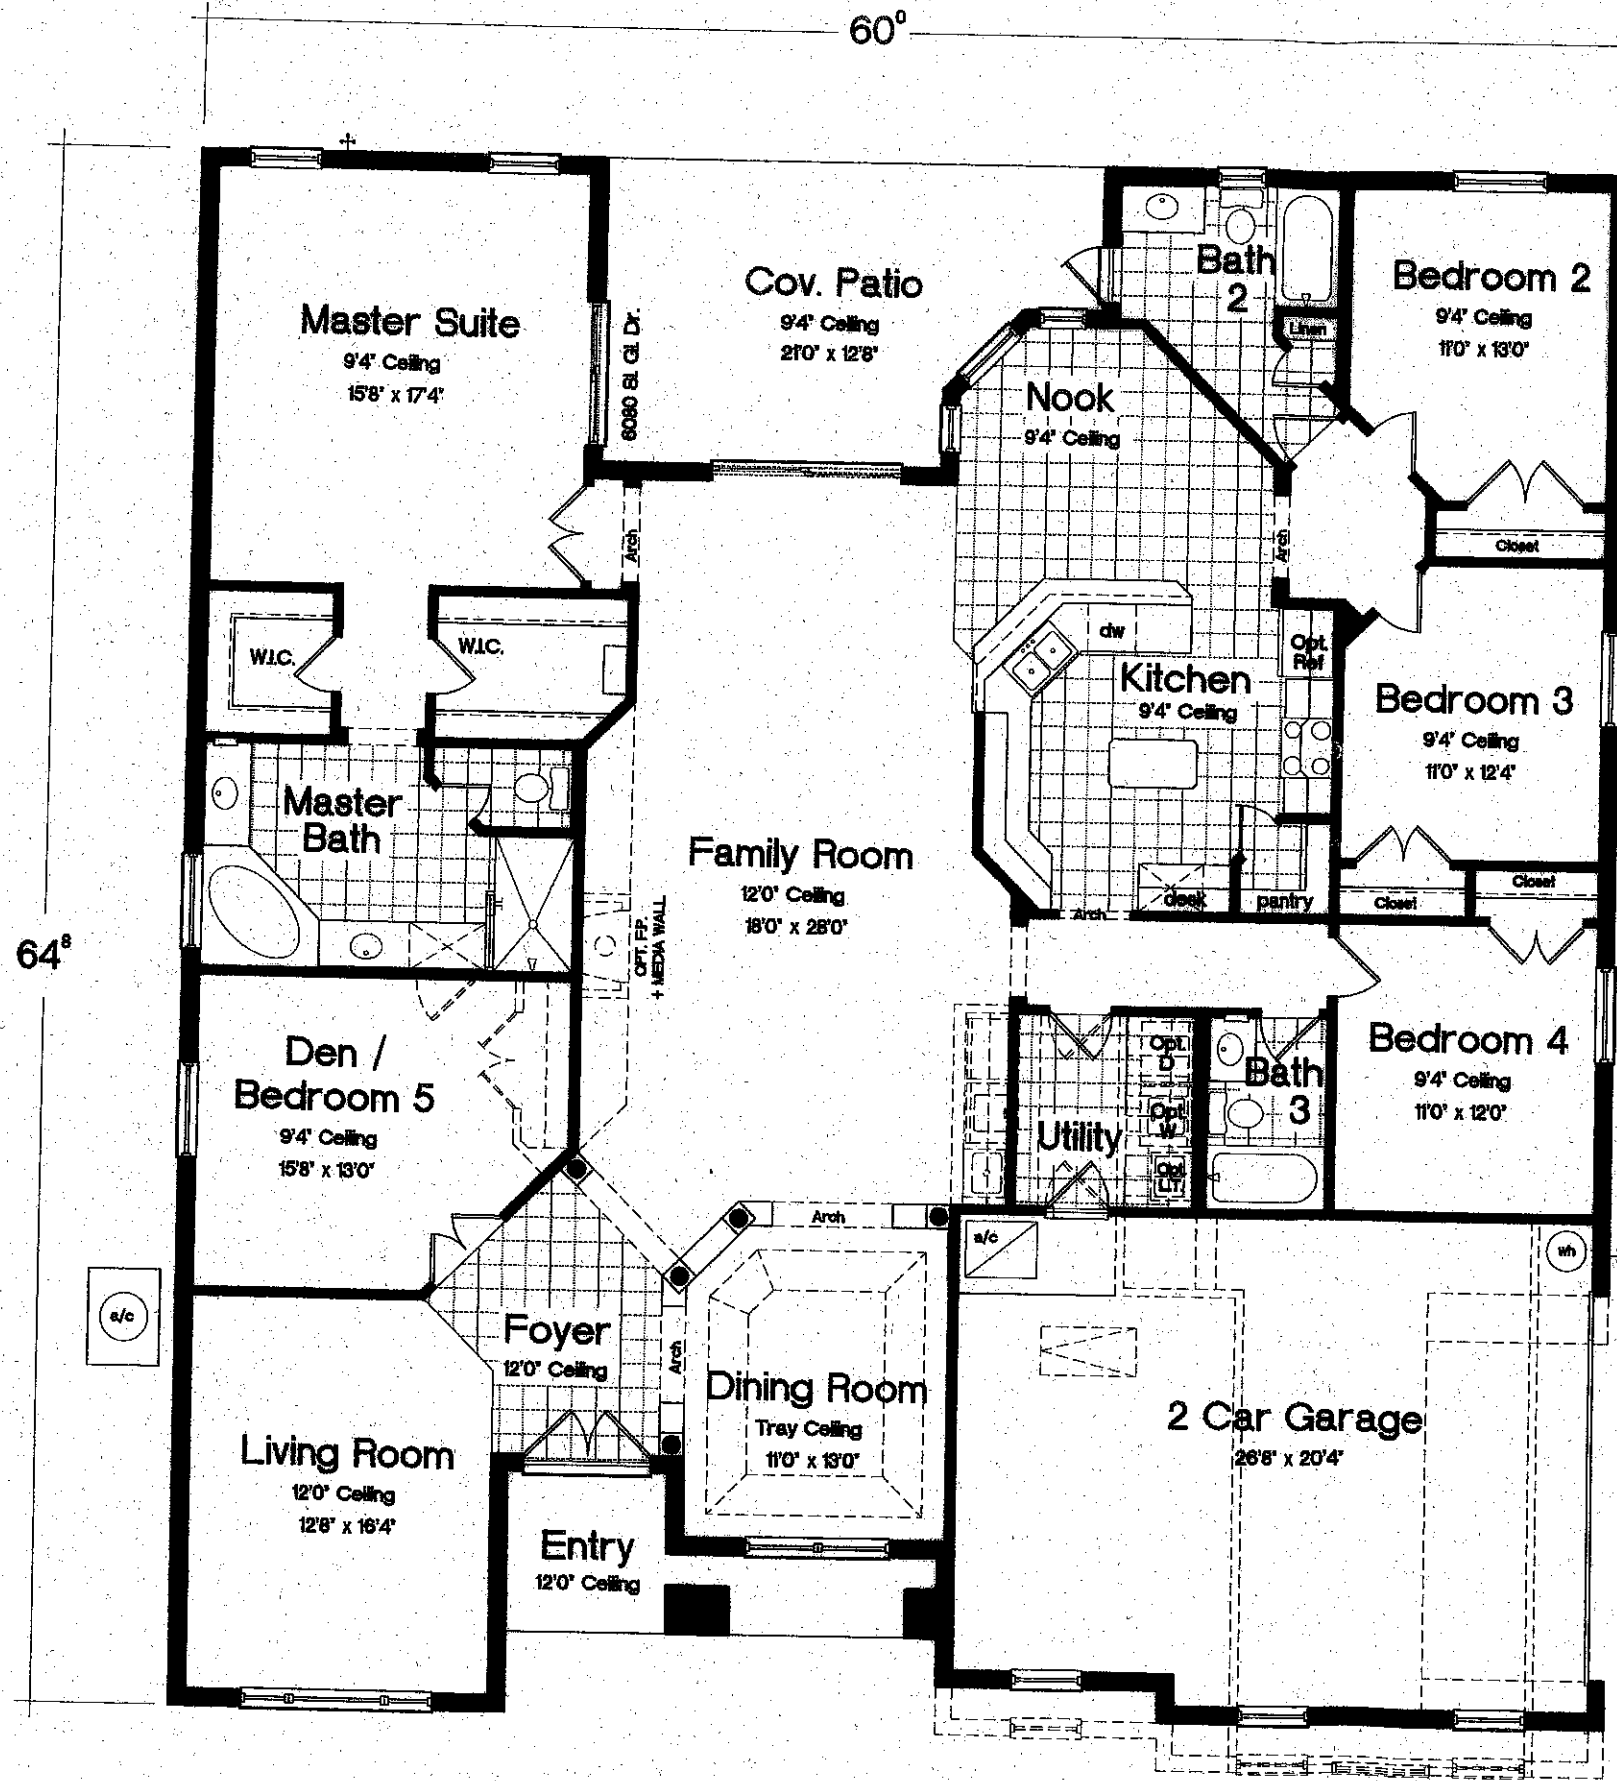

Area Tabulations

Living:	
1st floor:	2932 sf
2nd floor:	N/A sf
Total Living:	2932 sf
w/ opt. bonus:	3240 sf
w/ opt. 3 car bonus:	3360 sf
w/ opt. game:	N/A sf

Floor Plan FR-119

SCALE : 1/8" = 1'-0"


All floor plans and elevations are artists renderings and may vary somewhat in precise detail and dimensions. All measurements are approximate. Builder reserves the right to change and/or alter materials, specifications, features, dimensions, designs and prices without prior notice. Floor plan may vary with elevation.

Opt French Doors


All floor plans and elevations are artists renderings and may vary somewhat in precise detail and dimensions. All measurements are approximate. Builder reserves the right to change and/or alter materials, specifications, features, dimensions, designs and prices without prior notice. Floor plan may vary with elevation.

CASTILLE HOMES BEAZER

WITH OPTIONAL 3 CAR / BONUS ROOM

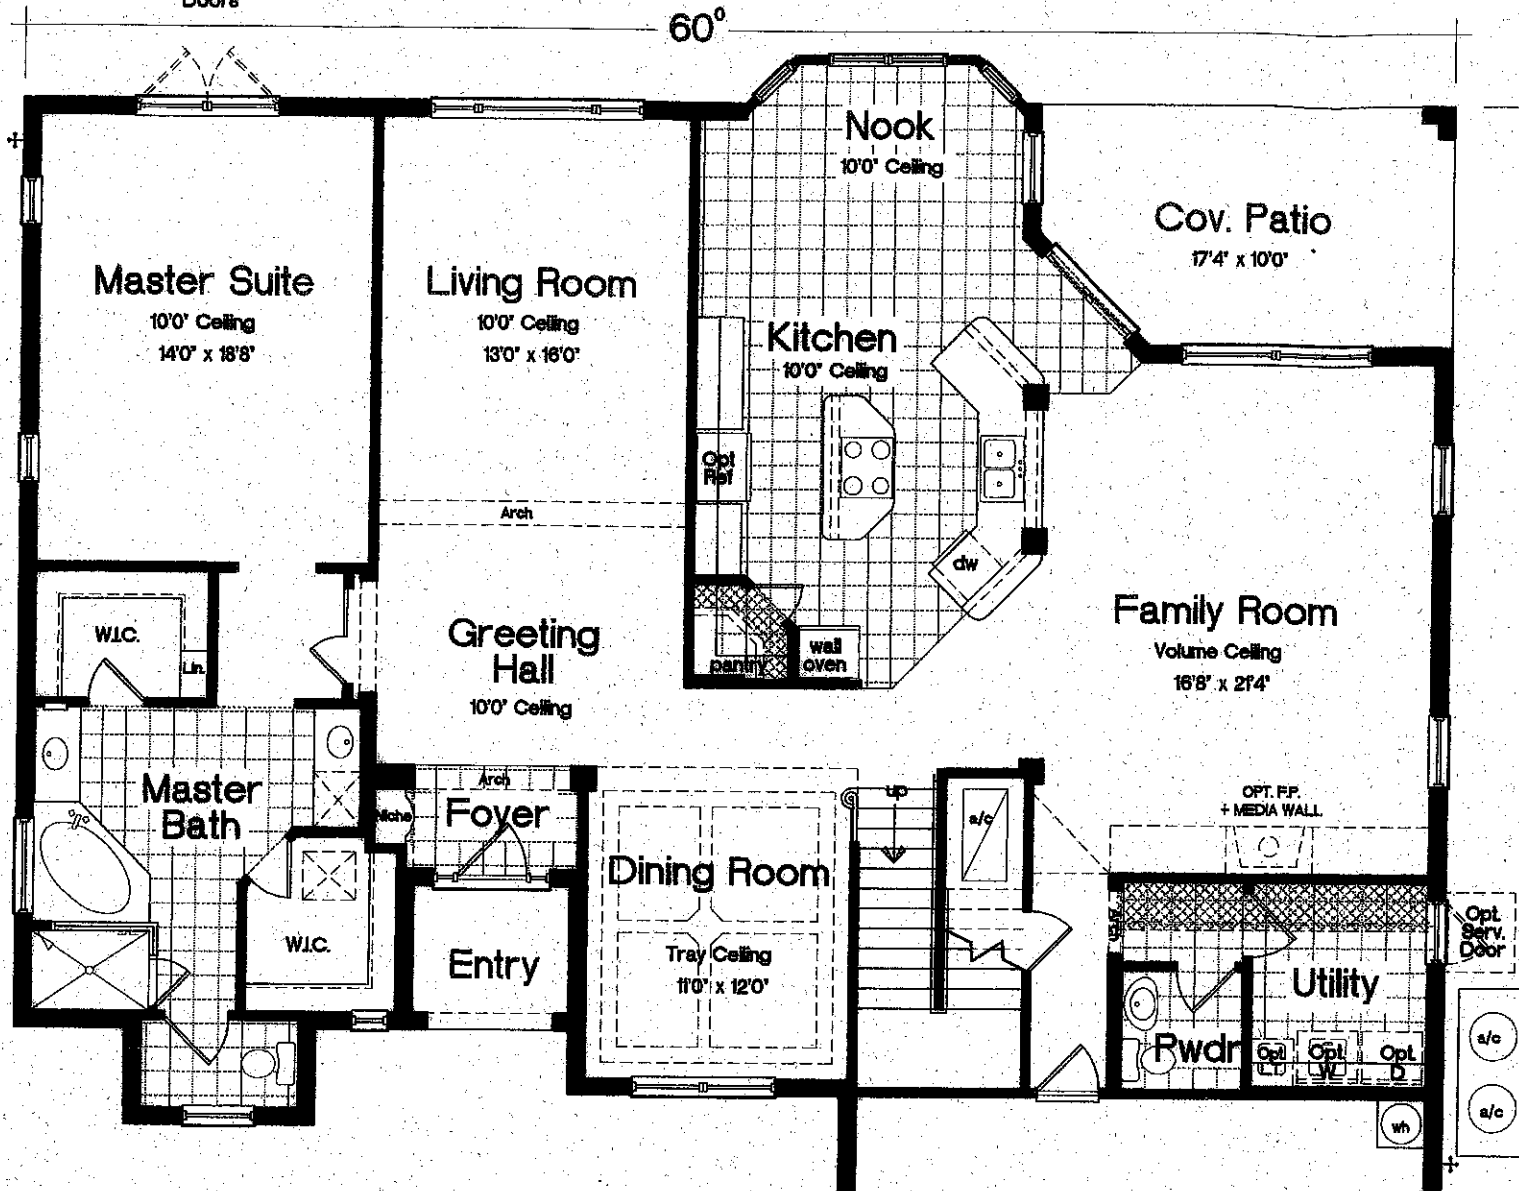

64"
74"

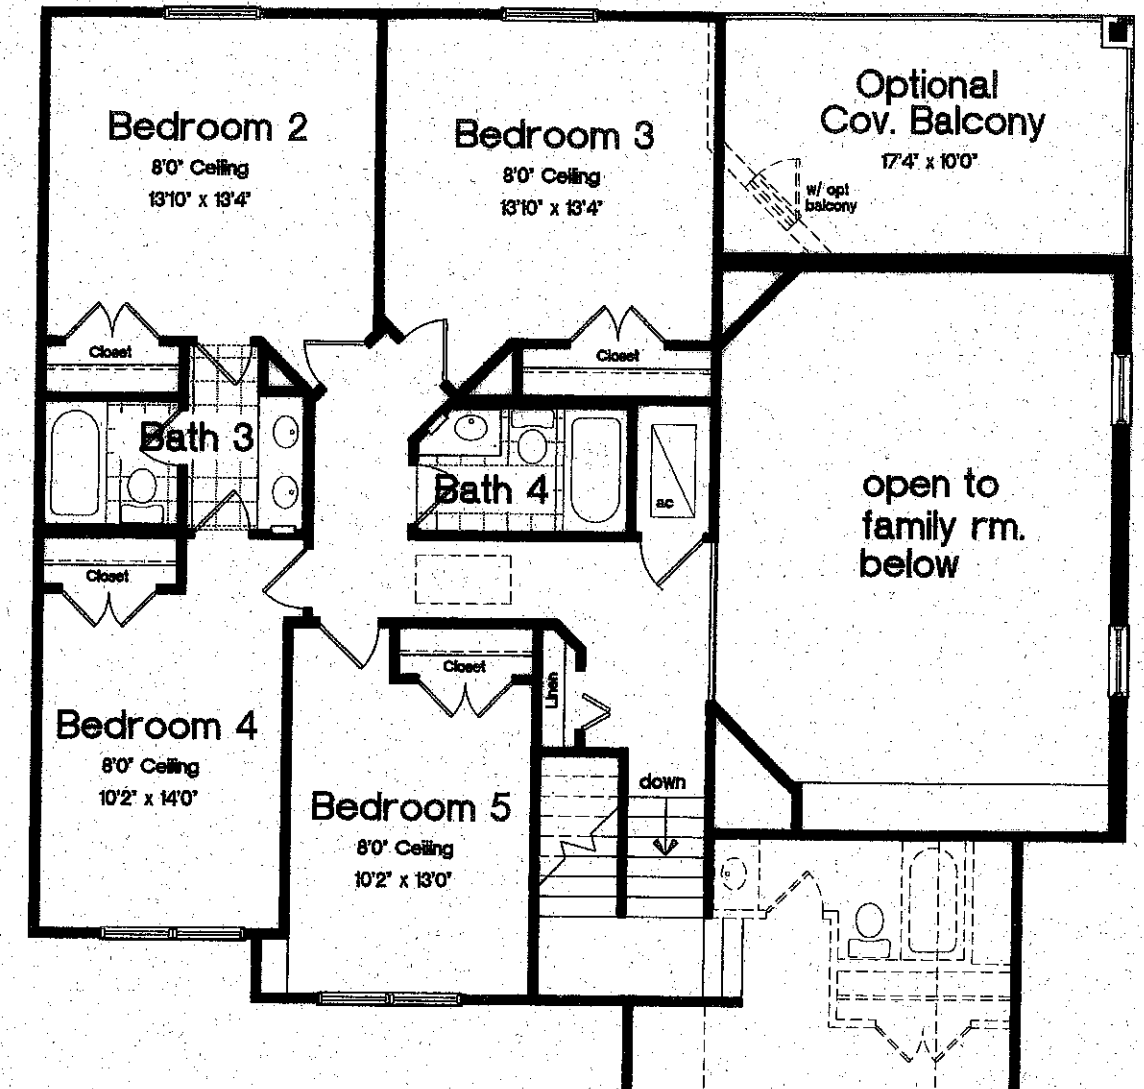

Area Tabulations

Living:	*W/ OPT. COV. BALCONY	
1st floor:	2267	sf
2nd floor:	1105	sf
bonus:	455	sf
3 car bonus:	619	sf
Total Living:	3991 sf	3827 sf
patio:	*324	162 sf



Floor Plan FR-115
 SCALE: 1/8" = 1'-0"

04/14/08

THE CASTILLE



• HOMES • BEAZER

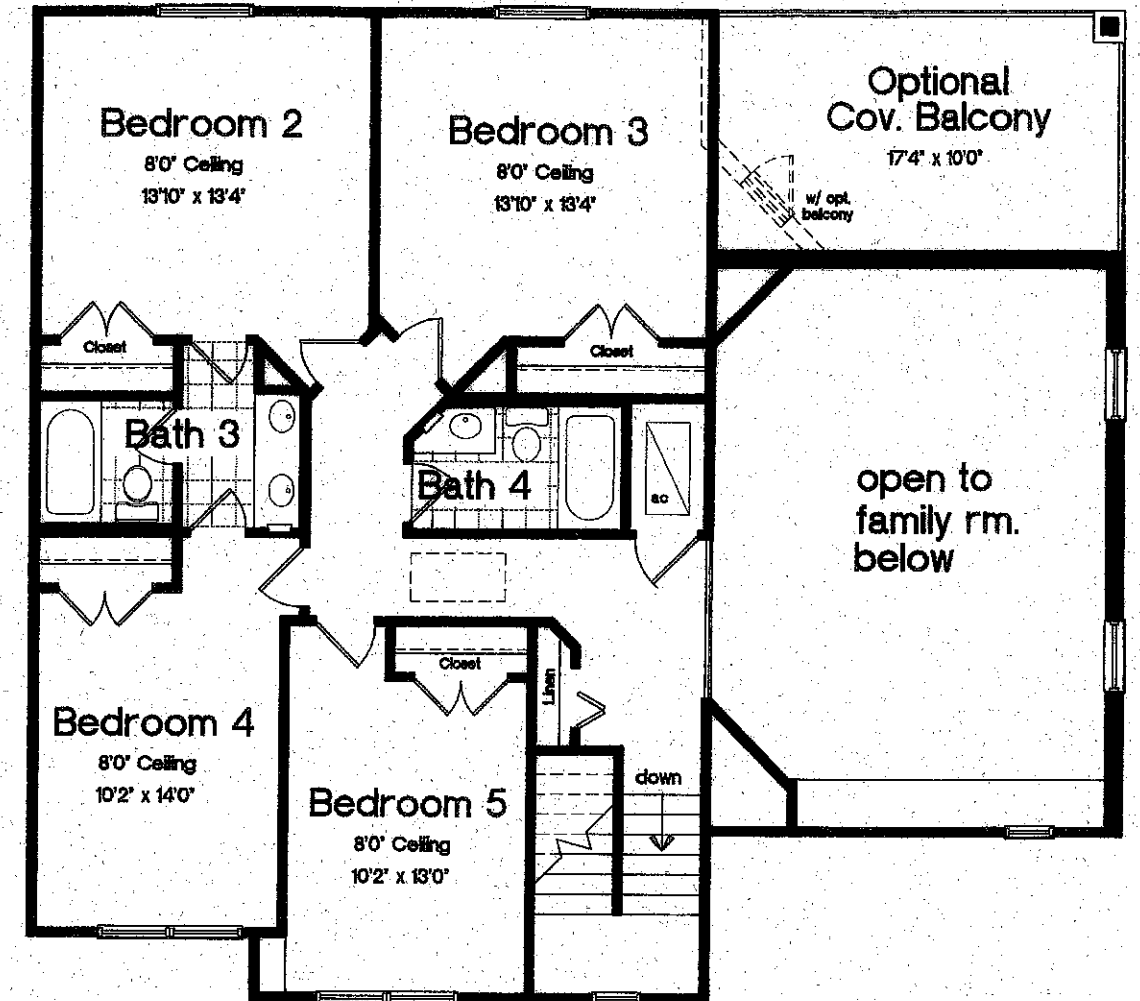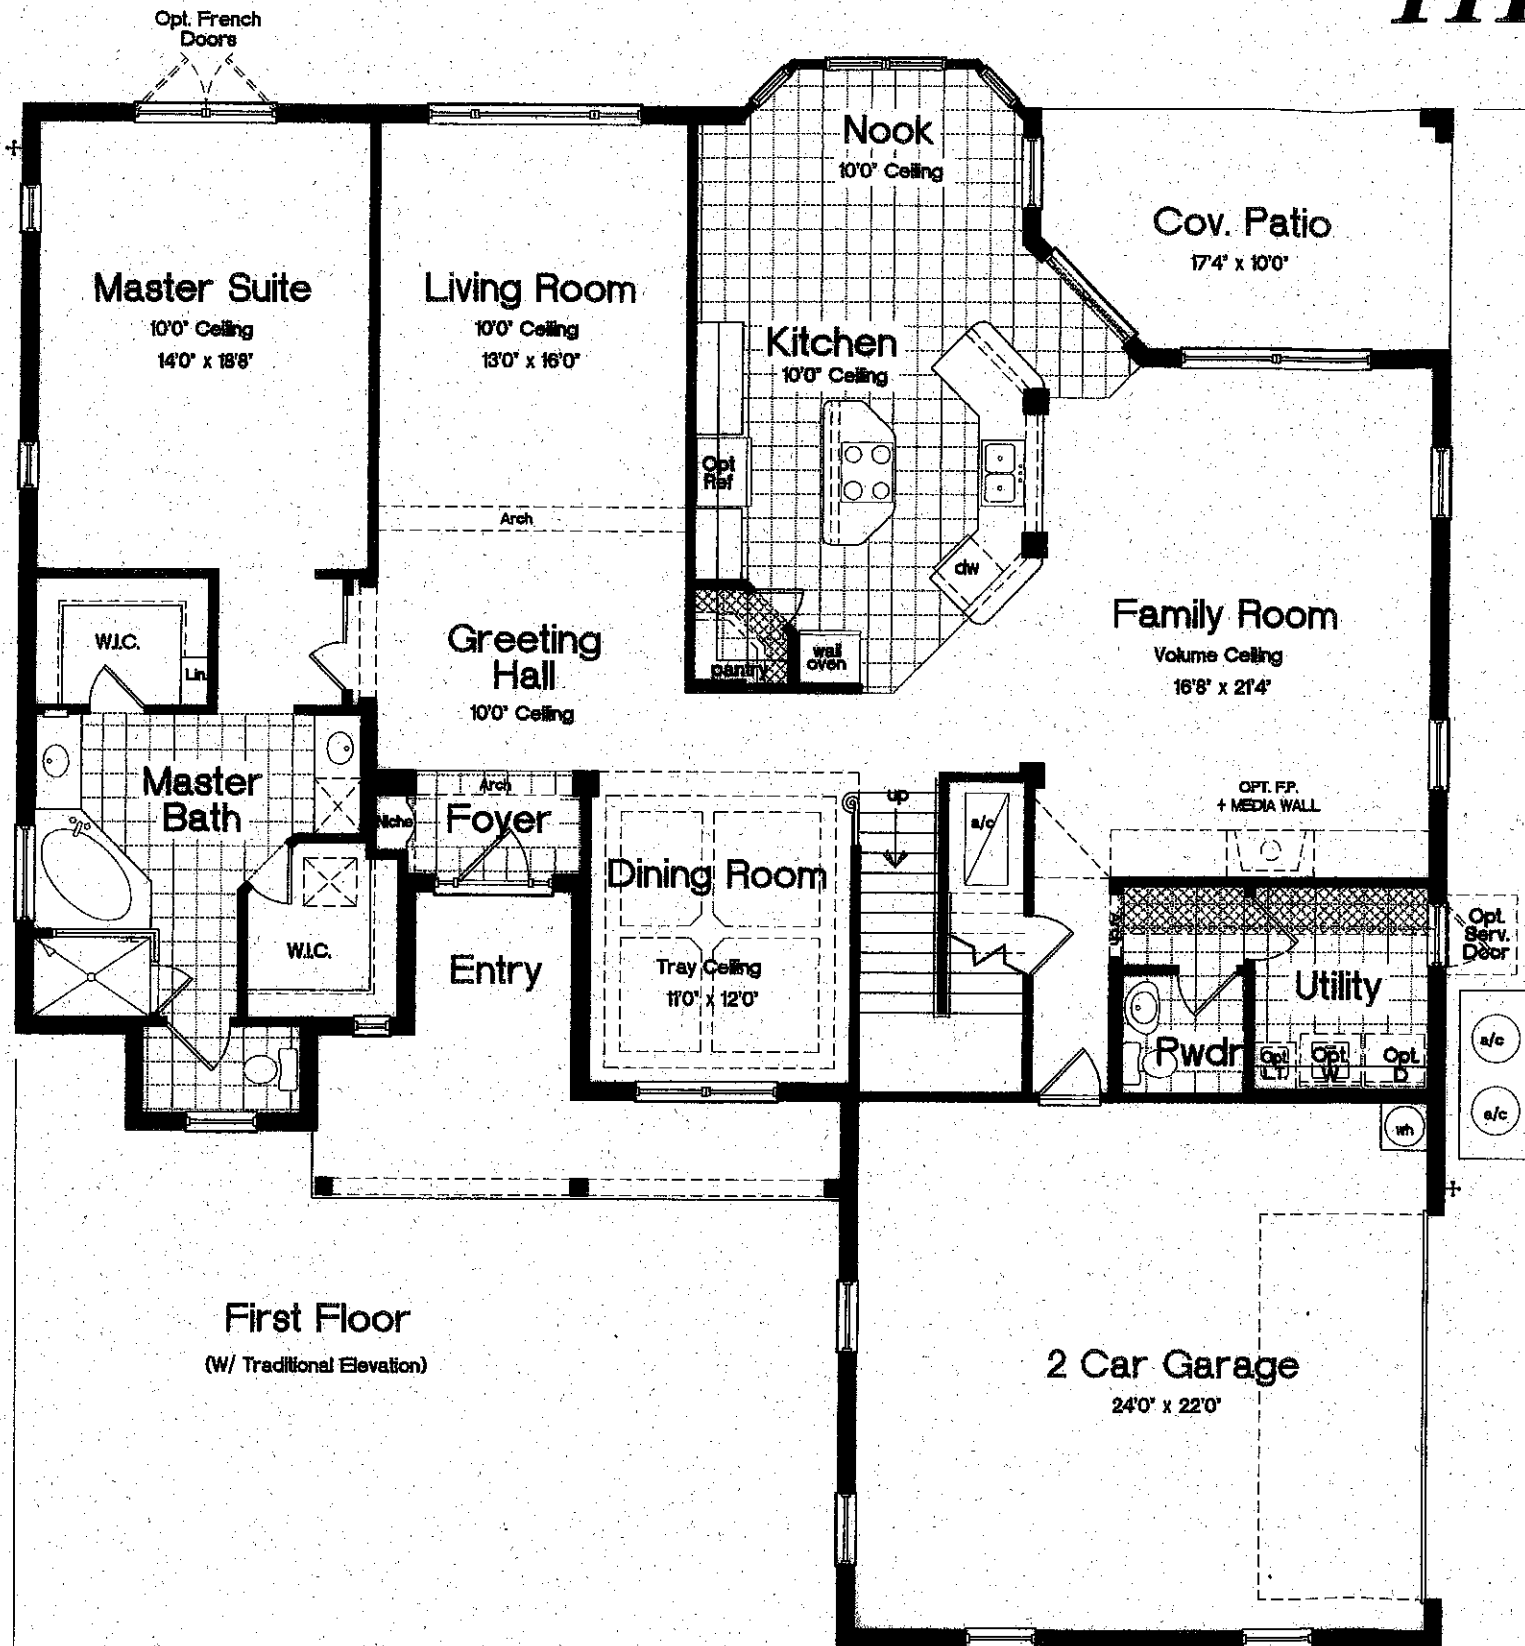

Area Tabulations			
		*W/ FRONT PORCH	
Living:		**W/ OPT. COV. BALCONY	
1st floor:	2267		sf
2nd floor:	1105		sf
Total Living:	3372		sf
entry:	*160	40	sf
patio:	**324	162	sf
garage:		574	sf



Floor Plan FR-115

SCALE: 1/8" = 1'-0"

All floor plans and elevations are artists renderings and may vary somewhat in precise detail and dimensions. All measurements are approximate. Builder reserves the right to change and/or alter materials, specifications, features, dimensions, designs and prices without prior notice. Floor plan may vary with elevation.

THE CASTILLE

WITH GAME ROOM

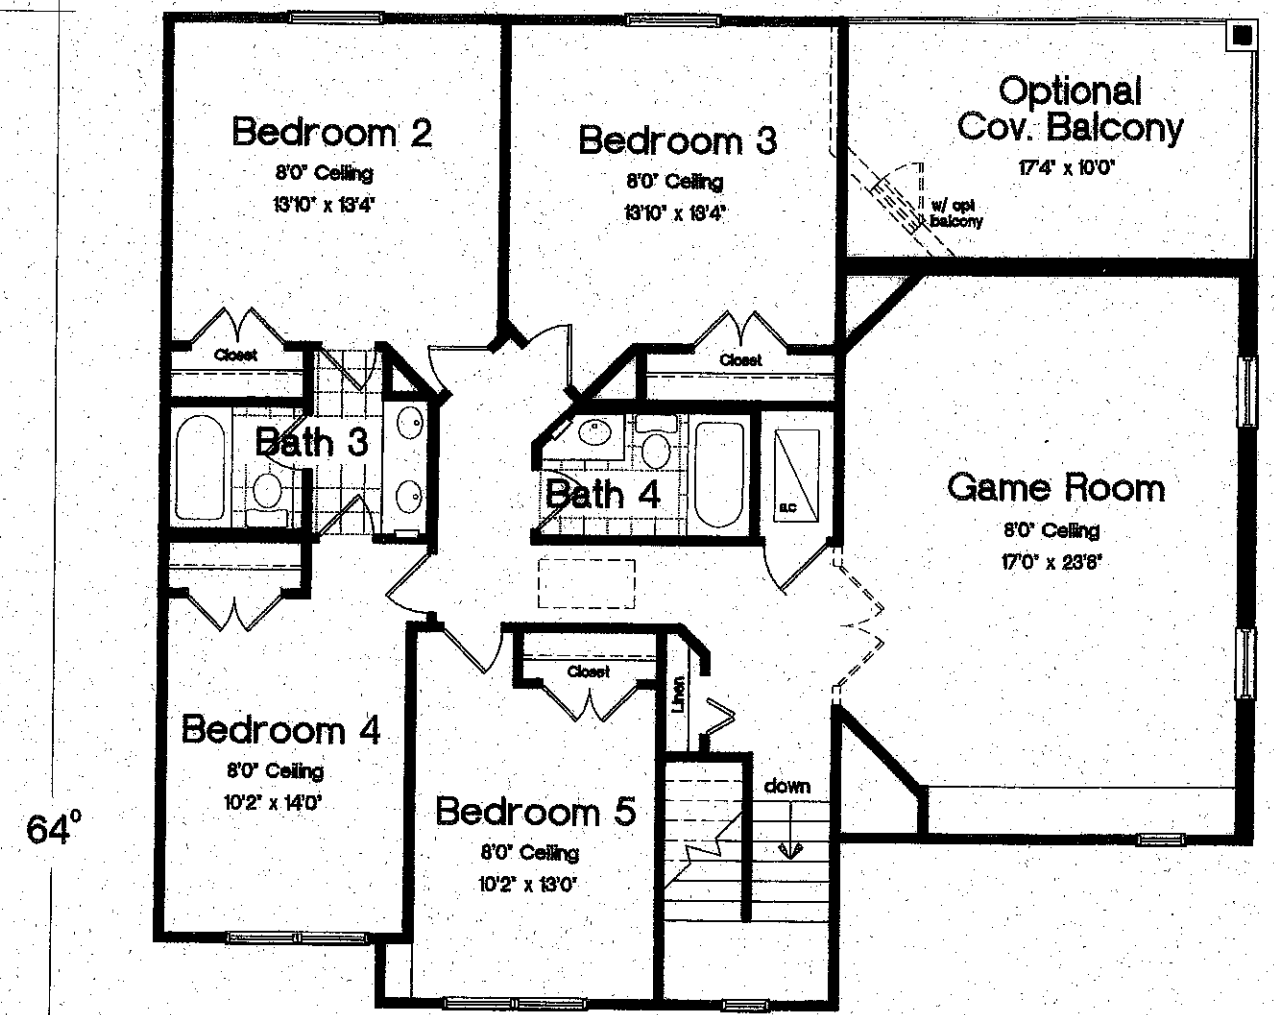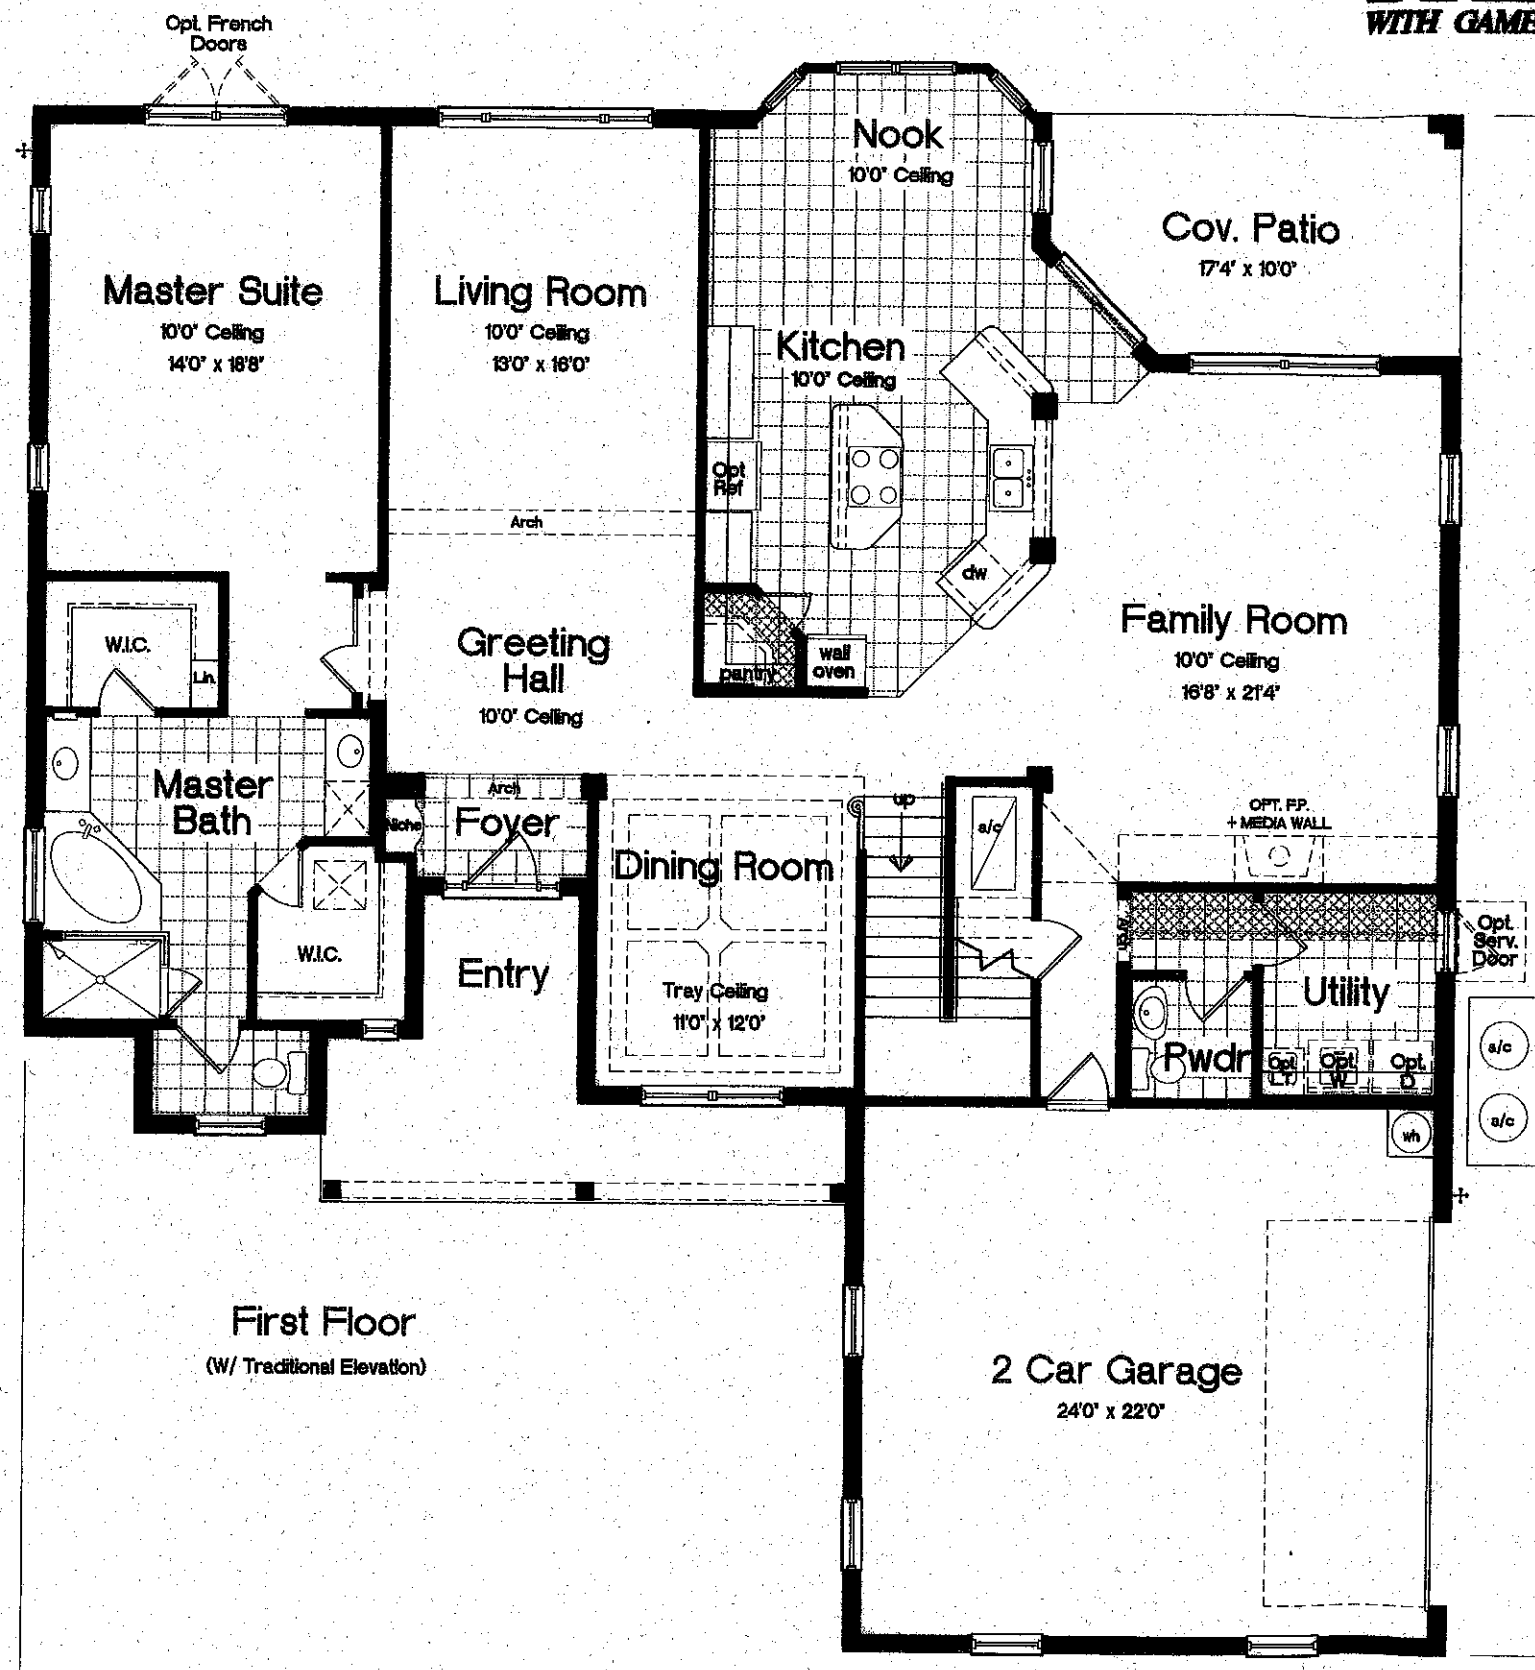

Area Tabulations *W/ FRONT PORCH
**W/ OPT. COV. BALCONY

Living:		
1st floor:	2267	sf
2nd floor:	1475	sf
Total Living:	3742	sf
entry:	* 160	40 sf
patio:	** 324	162 sf
garage:	574	sf

Floor Plan FR-115
SCALE: 1/8" = 1'-0"

All floor plans and elevations are artists renderings and may vary somewhat in precise detail and dimensions. All measurements are approximate. Builder reserves the right to change and/or alter materials, specifications, features, dimensions, designs and prices without prior notice. Floor plan may vary with elevation.