
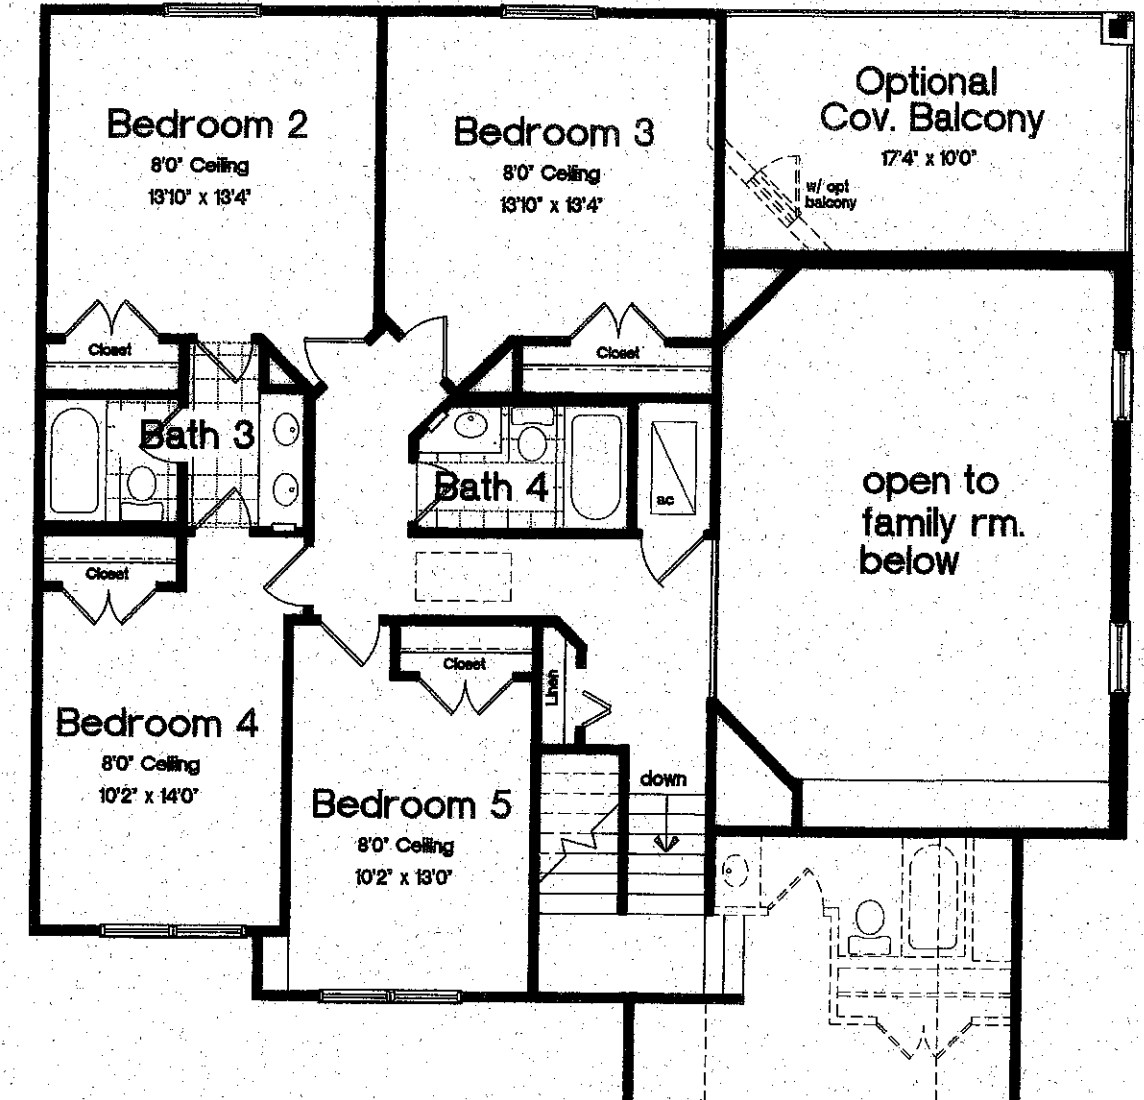


Opt French Doors

All floor plans and elevations are artists renderings and may vary somewhat in precise detail and dimensions. All measurements are approximate. Builder reserves the right to change and/or alter materials, specifications, features, dimensions, designs and prices without prior notice. Floor plan may vary with elevation.

CASTILLE BEAZER HOMES

WITH OPTIONAL 3 CAR / BONUS ROOM

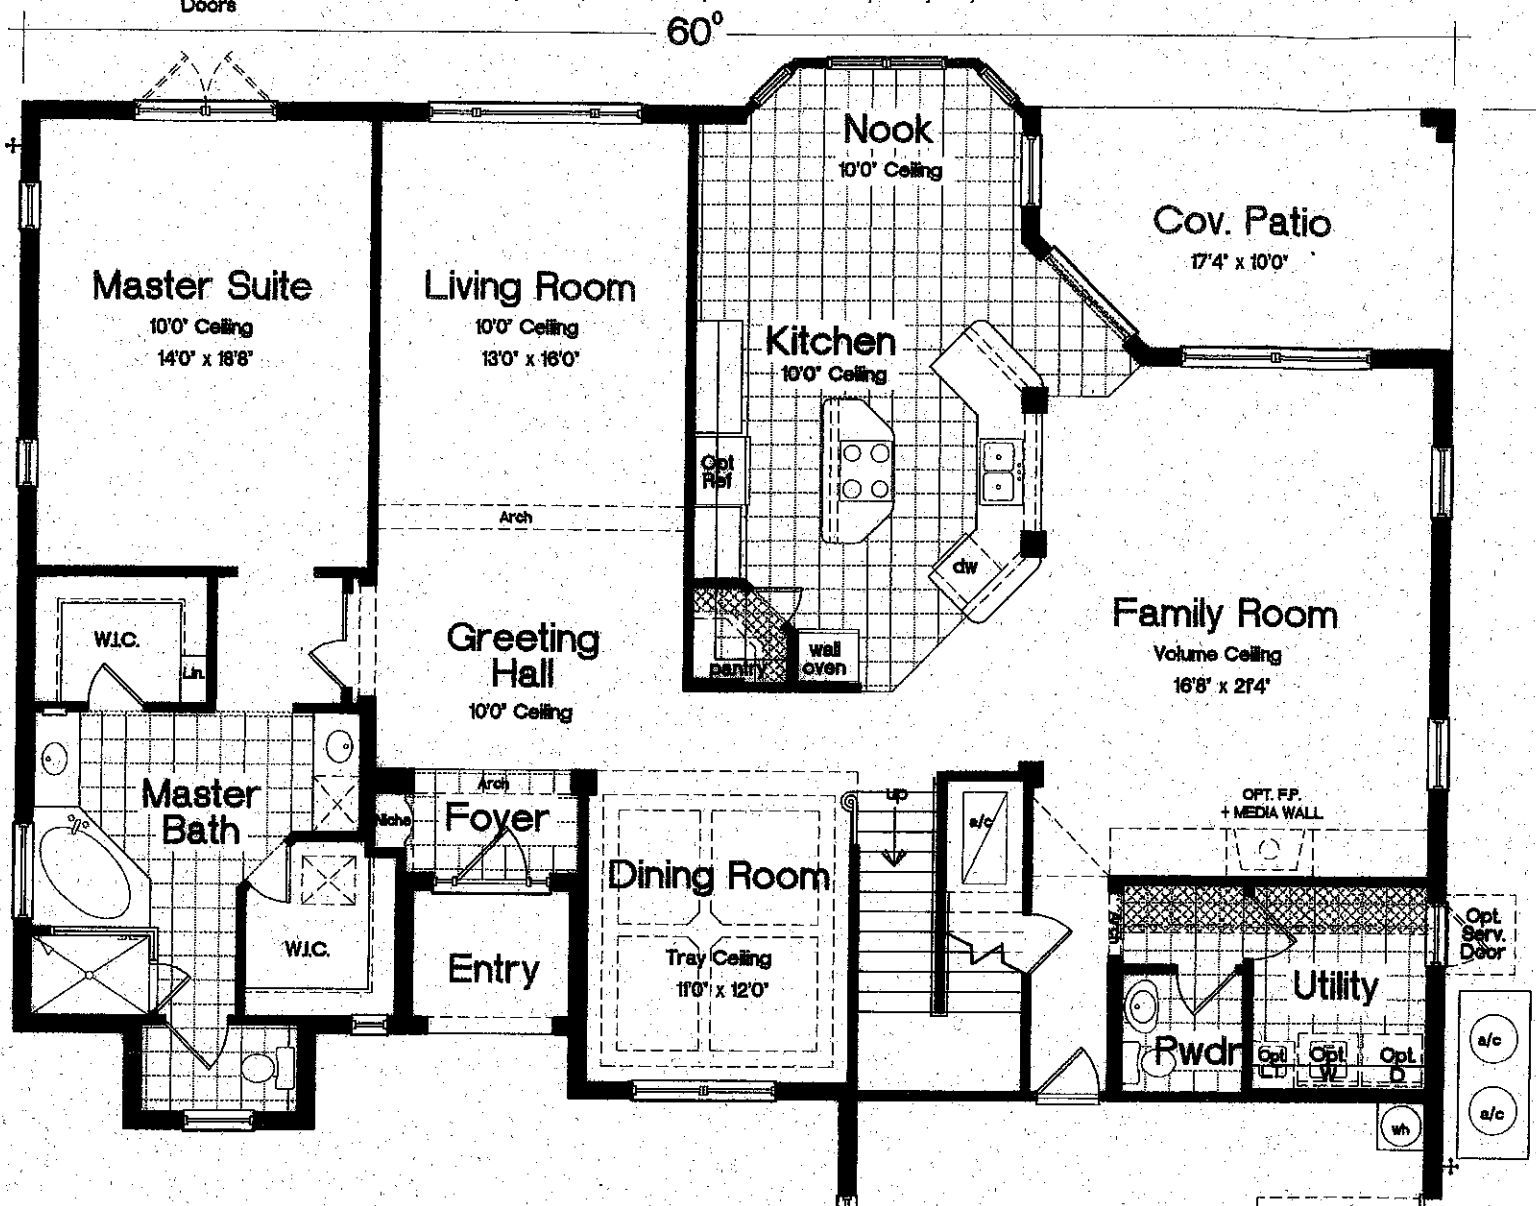

Area Tabulations

Living: *w/ OPT. COV. BALCONY

1st floor:	2267 sf
2nd floor:	1105 sf
bonus:	455 sf
3 car bonus:	613 sf
Total Living:	3991 sf 3827 sf
patio:	*324 162 sf



Floor Plan FR-115
 SCALE: 1/8" = 1'-0"

04/14/03

THE CASTILLE



• HOMES • BEAZER

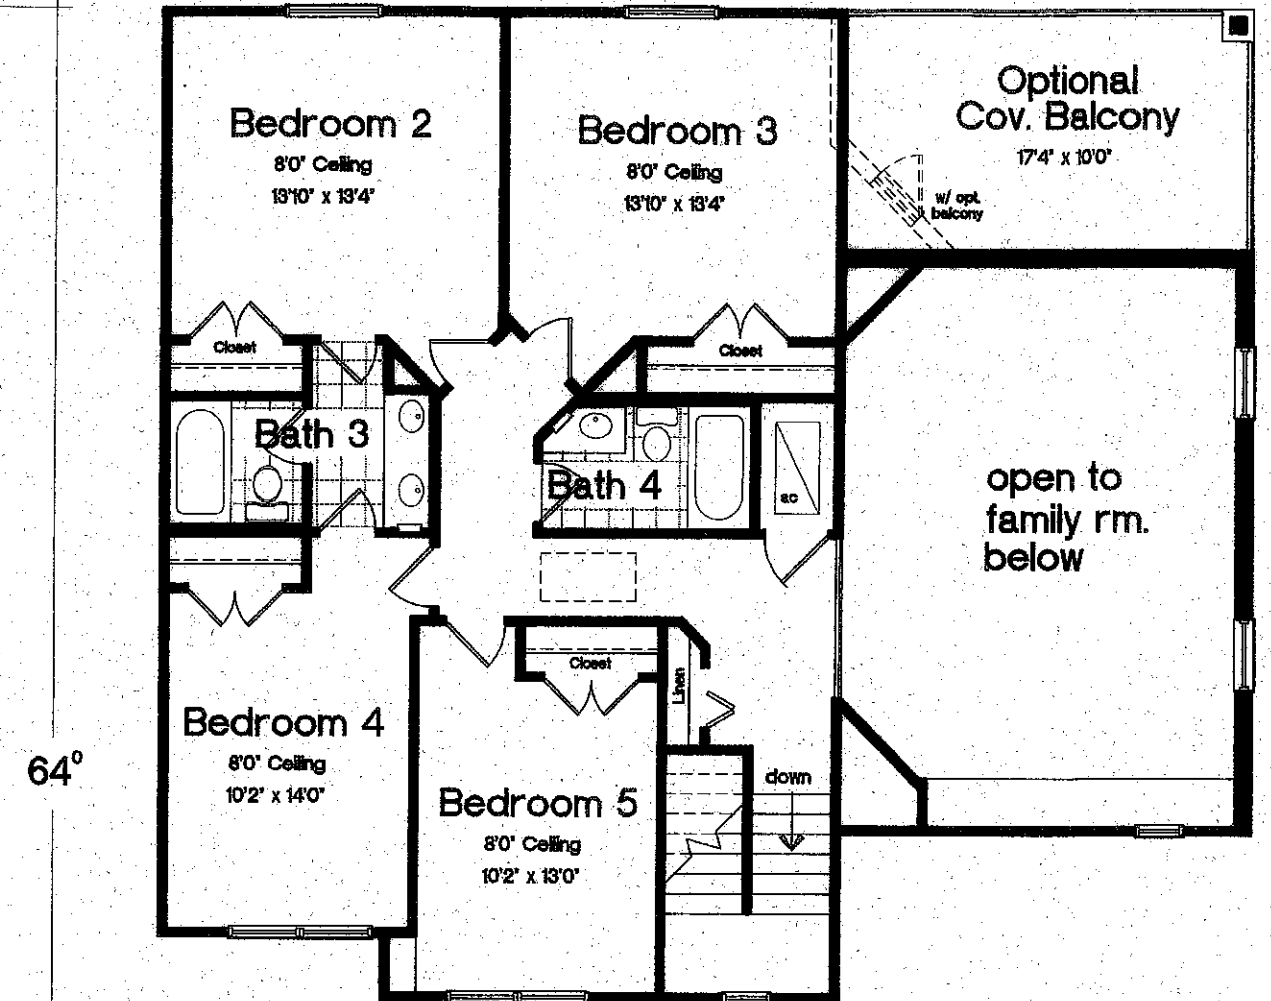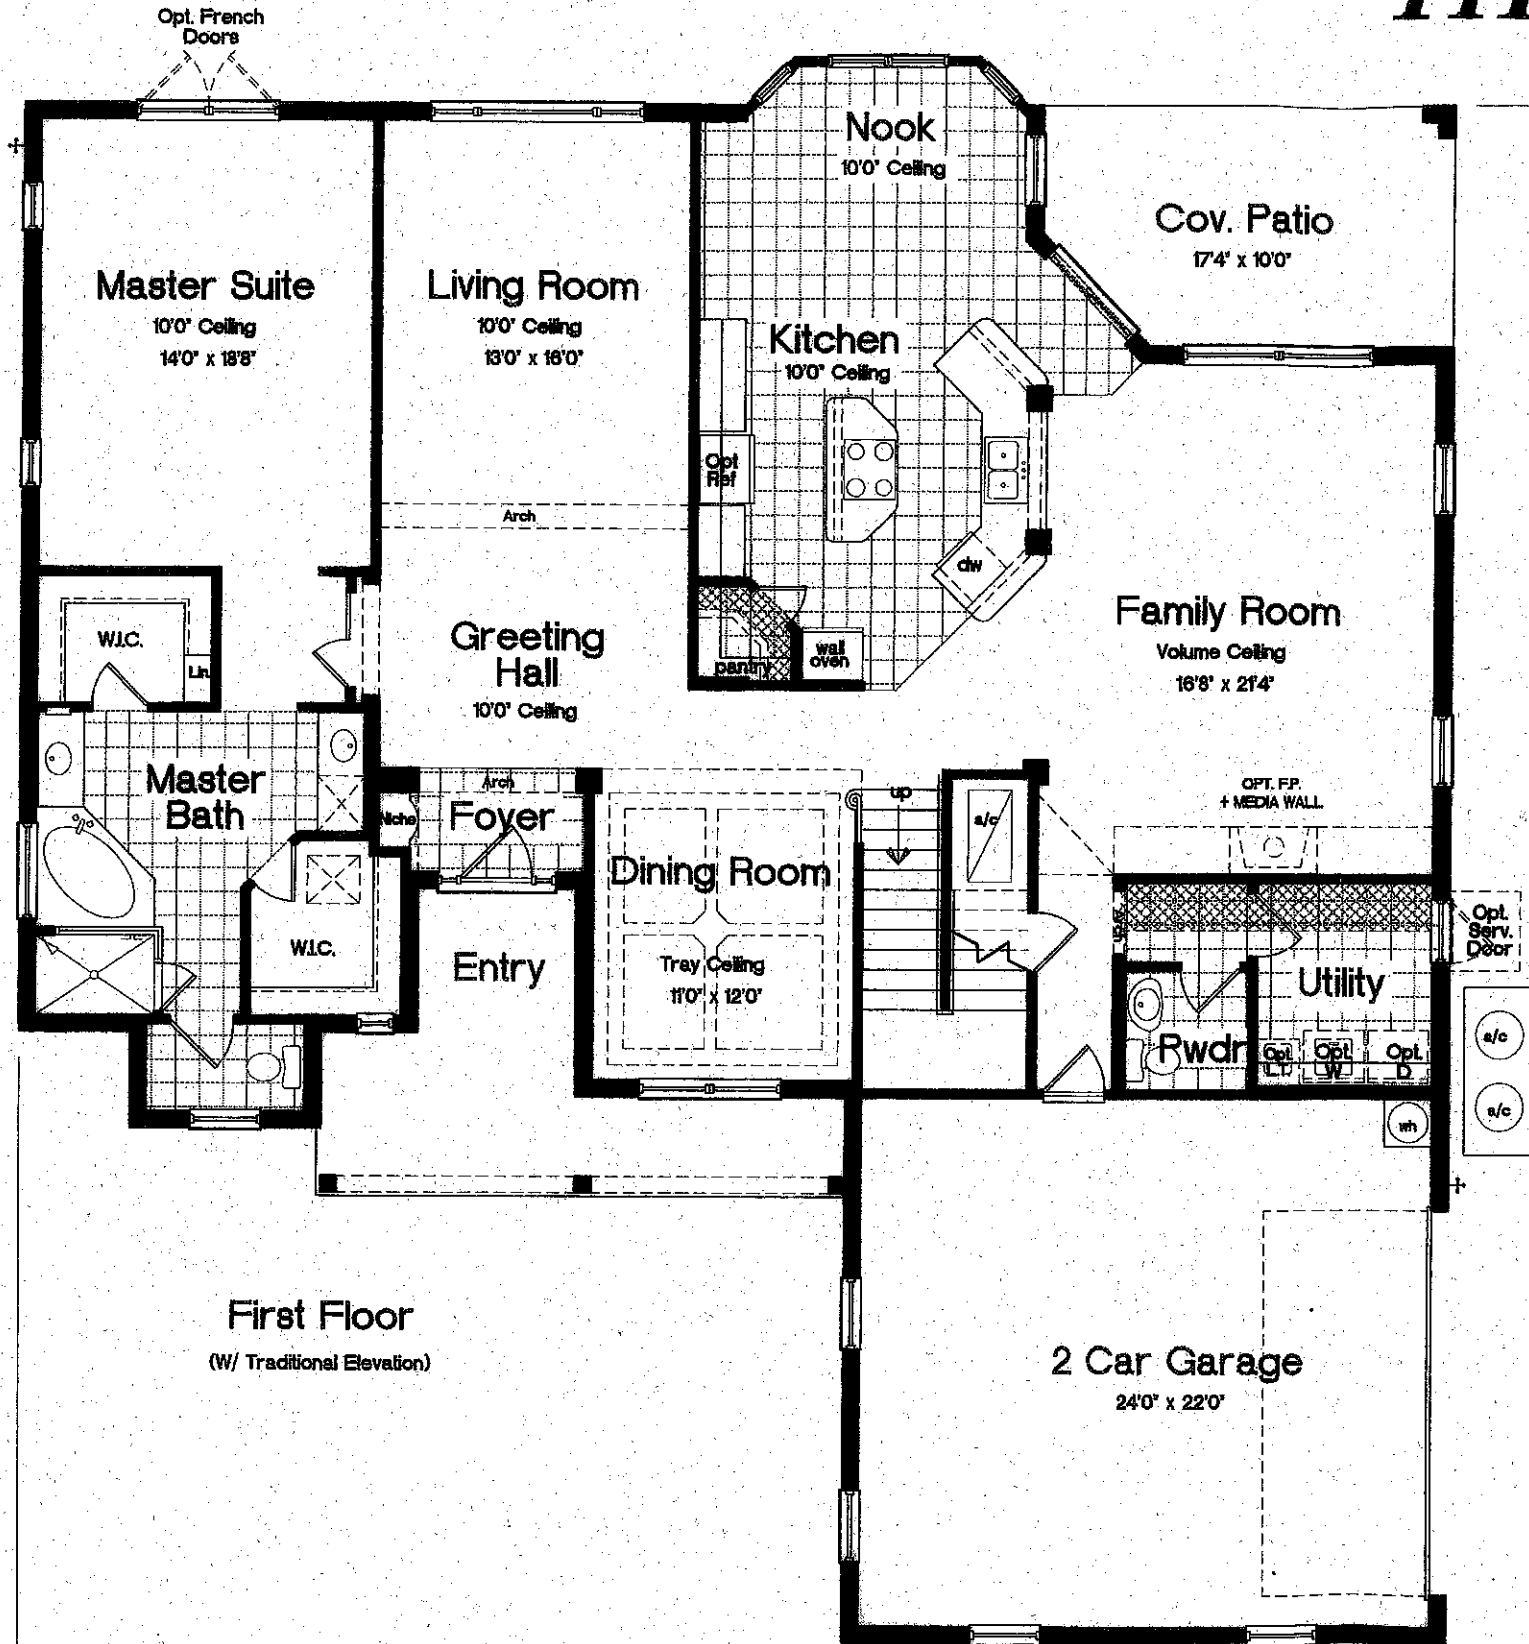

Area Tabulations *W/ FRONT PORCH

	**W/ OPT. COV. BALCONY	
Living:		
1st floor:	2267	sf
2nd floor:	1105	sf
Total Living:	3372	sf
entry:	*160	40 sf
patio:	**324	162 sf
garage:		574 sf

Floor Plan FR-115

SCALE : 1/8" = 1'-0"



All floor plans and elevations are artists renderings and may vary somewhat in precise detail and dimensions. All measurements are approximate. Builder reserves the right to change and/or alter materials, specifications, features, dimensions, designs and prices without prior notice. Floor plan may vary with elevation.

THE CASTILLE

WITH GAME ROOM



• HOMES • BEAZER

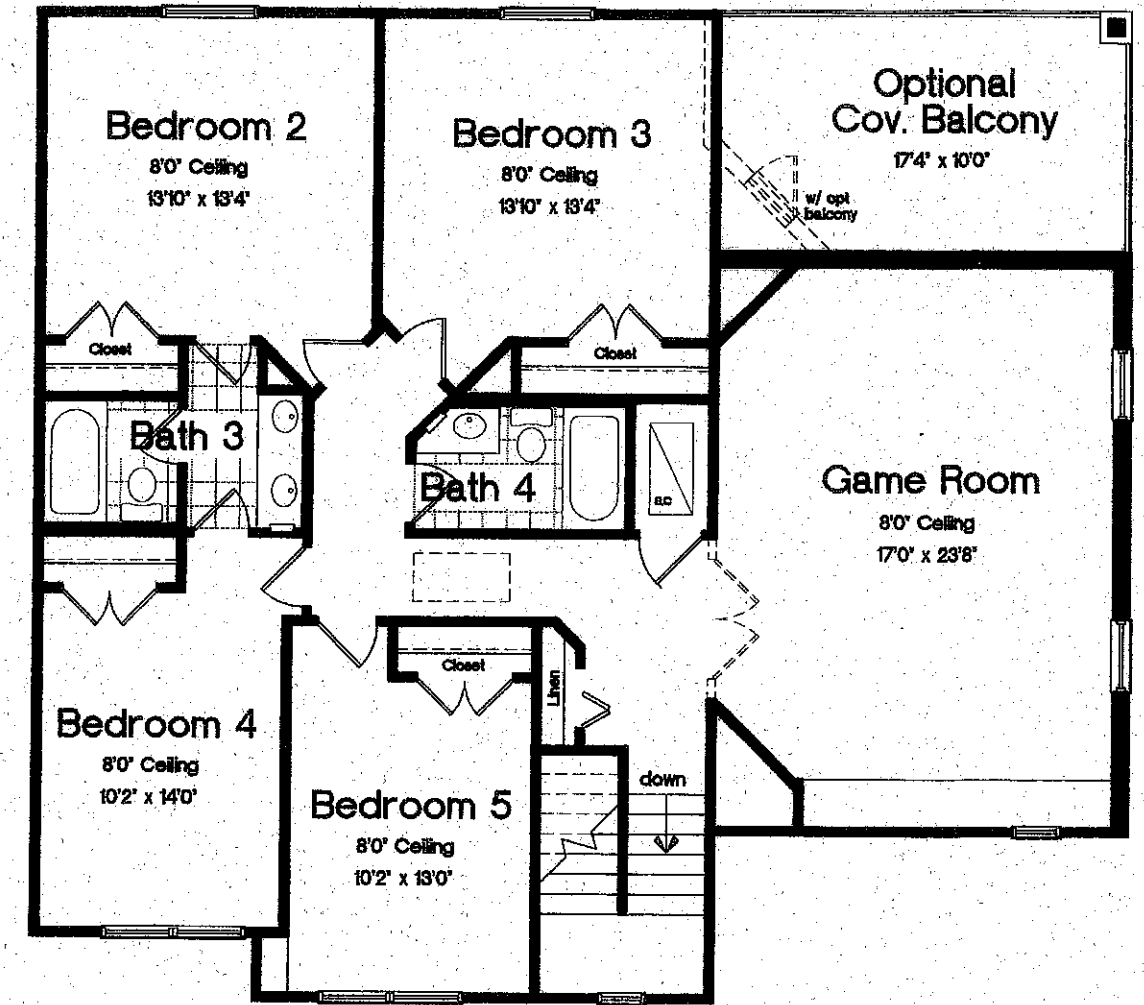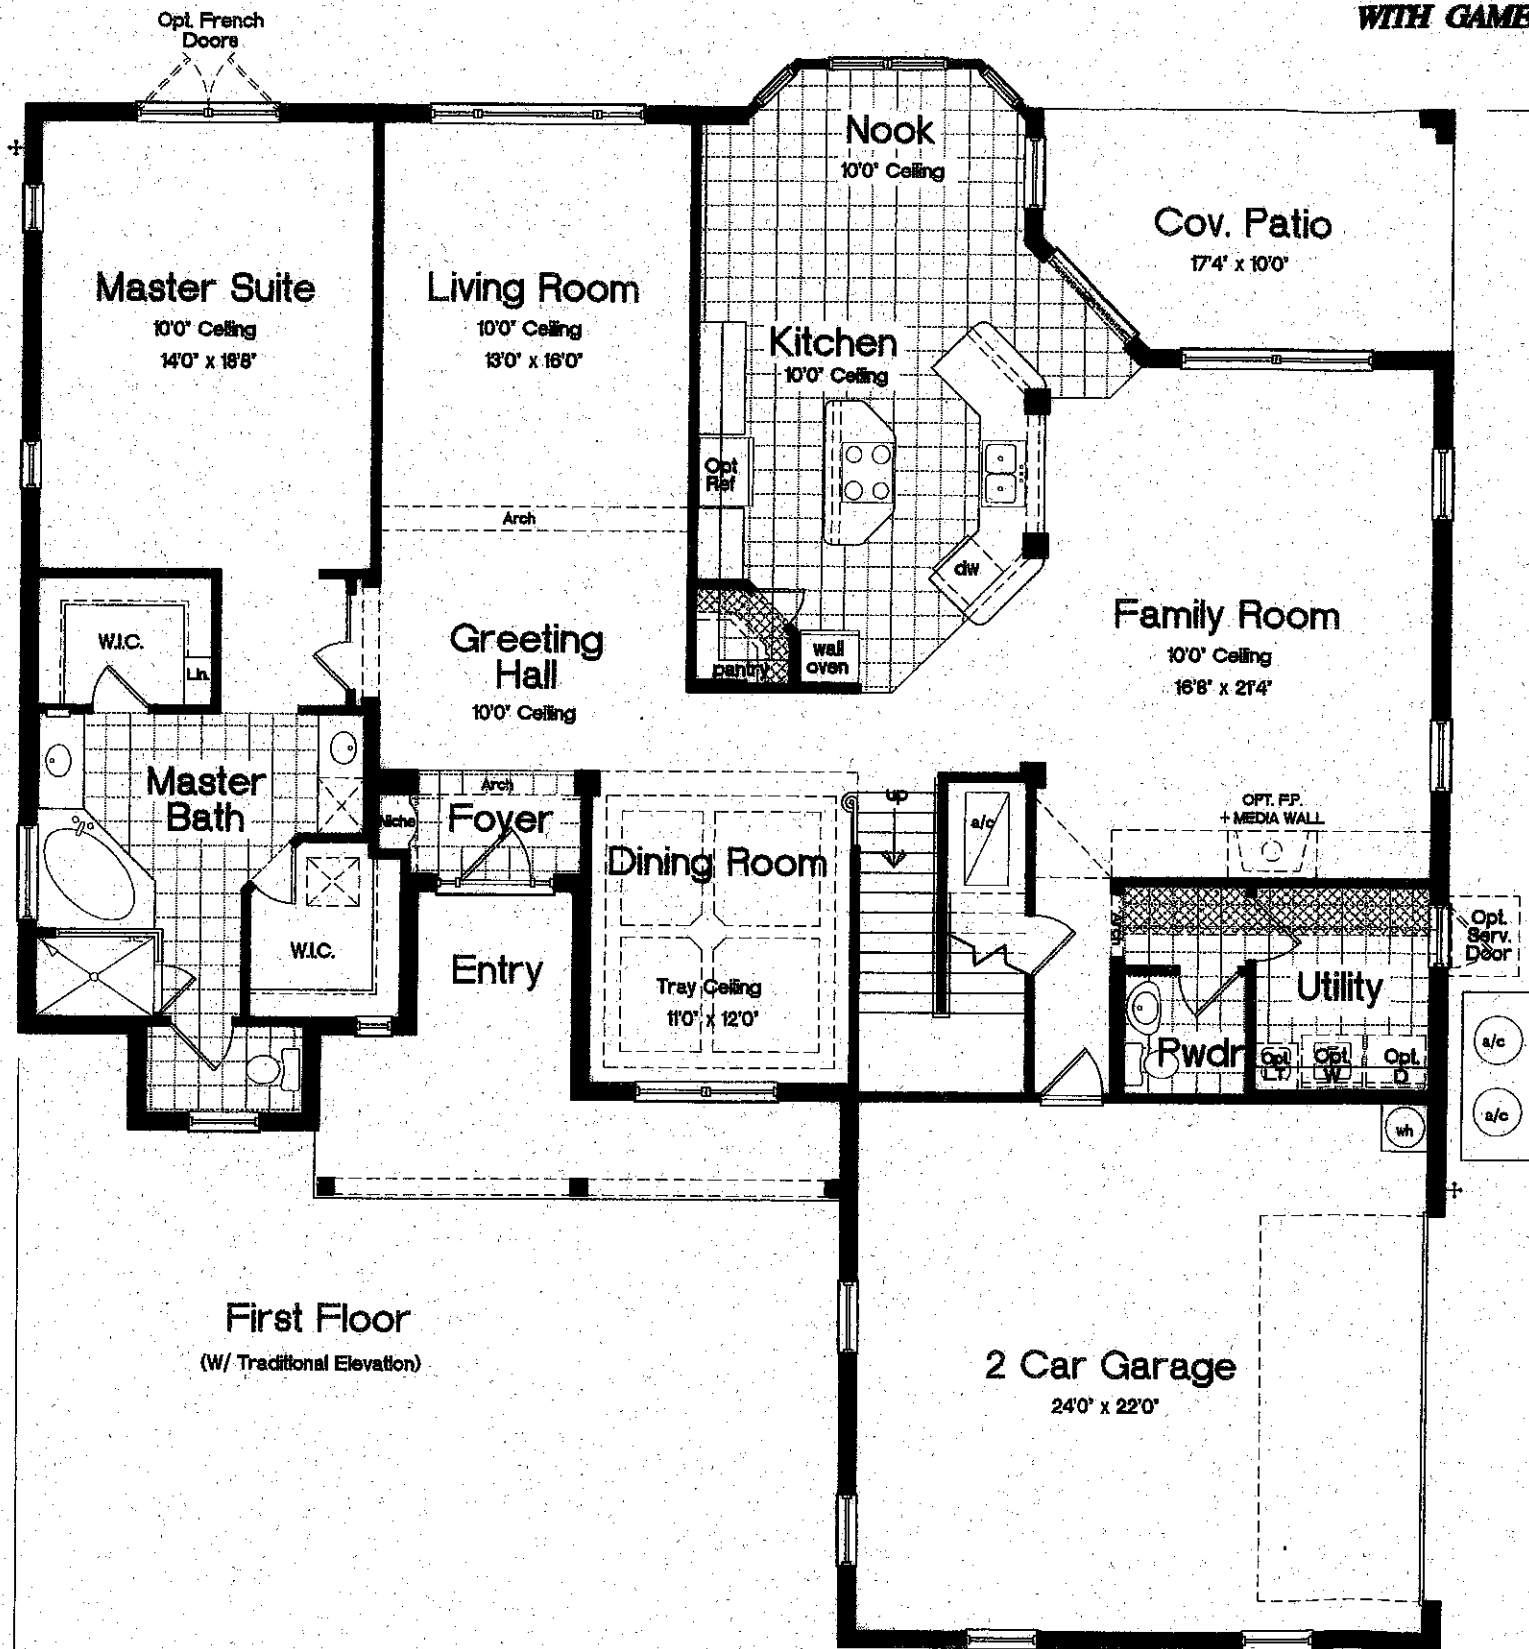

Area Tabulations		
	*W/ FRONT PORCH	
Living:	**W/ OPT. COV. BALCONY	
1st floor:	2267	sf
2nd floor:	1475	sf
Total Living:	3742	sf
entry:	* 160	40 sf
patio:	** 324	162 sf
garage:	574	sf

Floor Plan FR-115
SCALE : 1/8" = 1'-0"

All floor plans and elevations are artists renderings and may vary somewhat in precise detail and dimensions. All measurements are approximate. Builder reserves the right to change and/or alter materials, specifications, features, dimensions, designs and prices without prior notice. Floor plan may vary with elevation.

64/07/98